
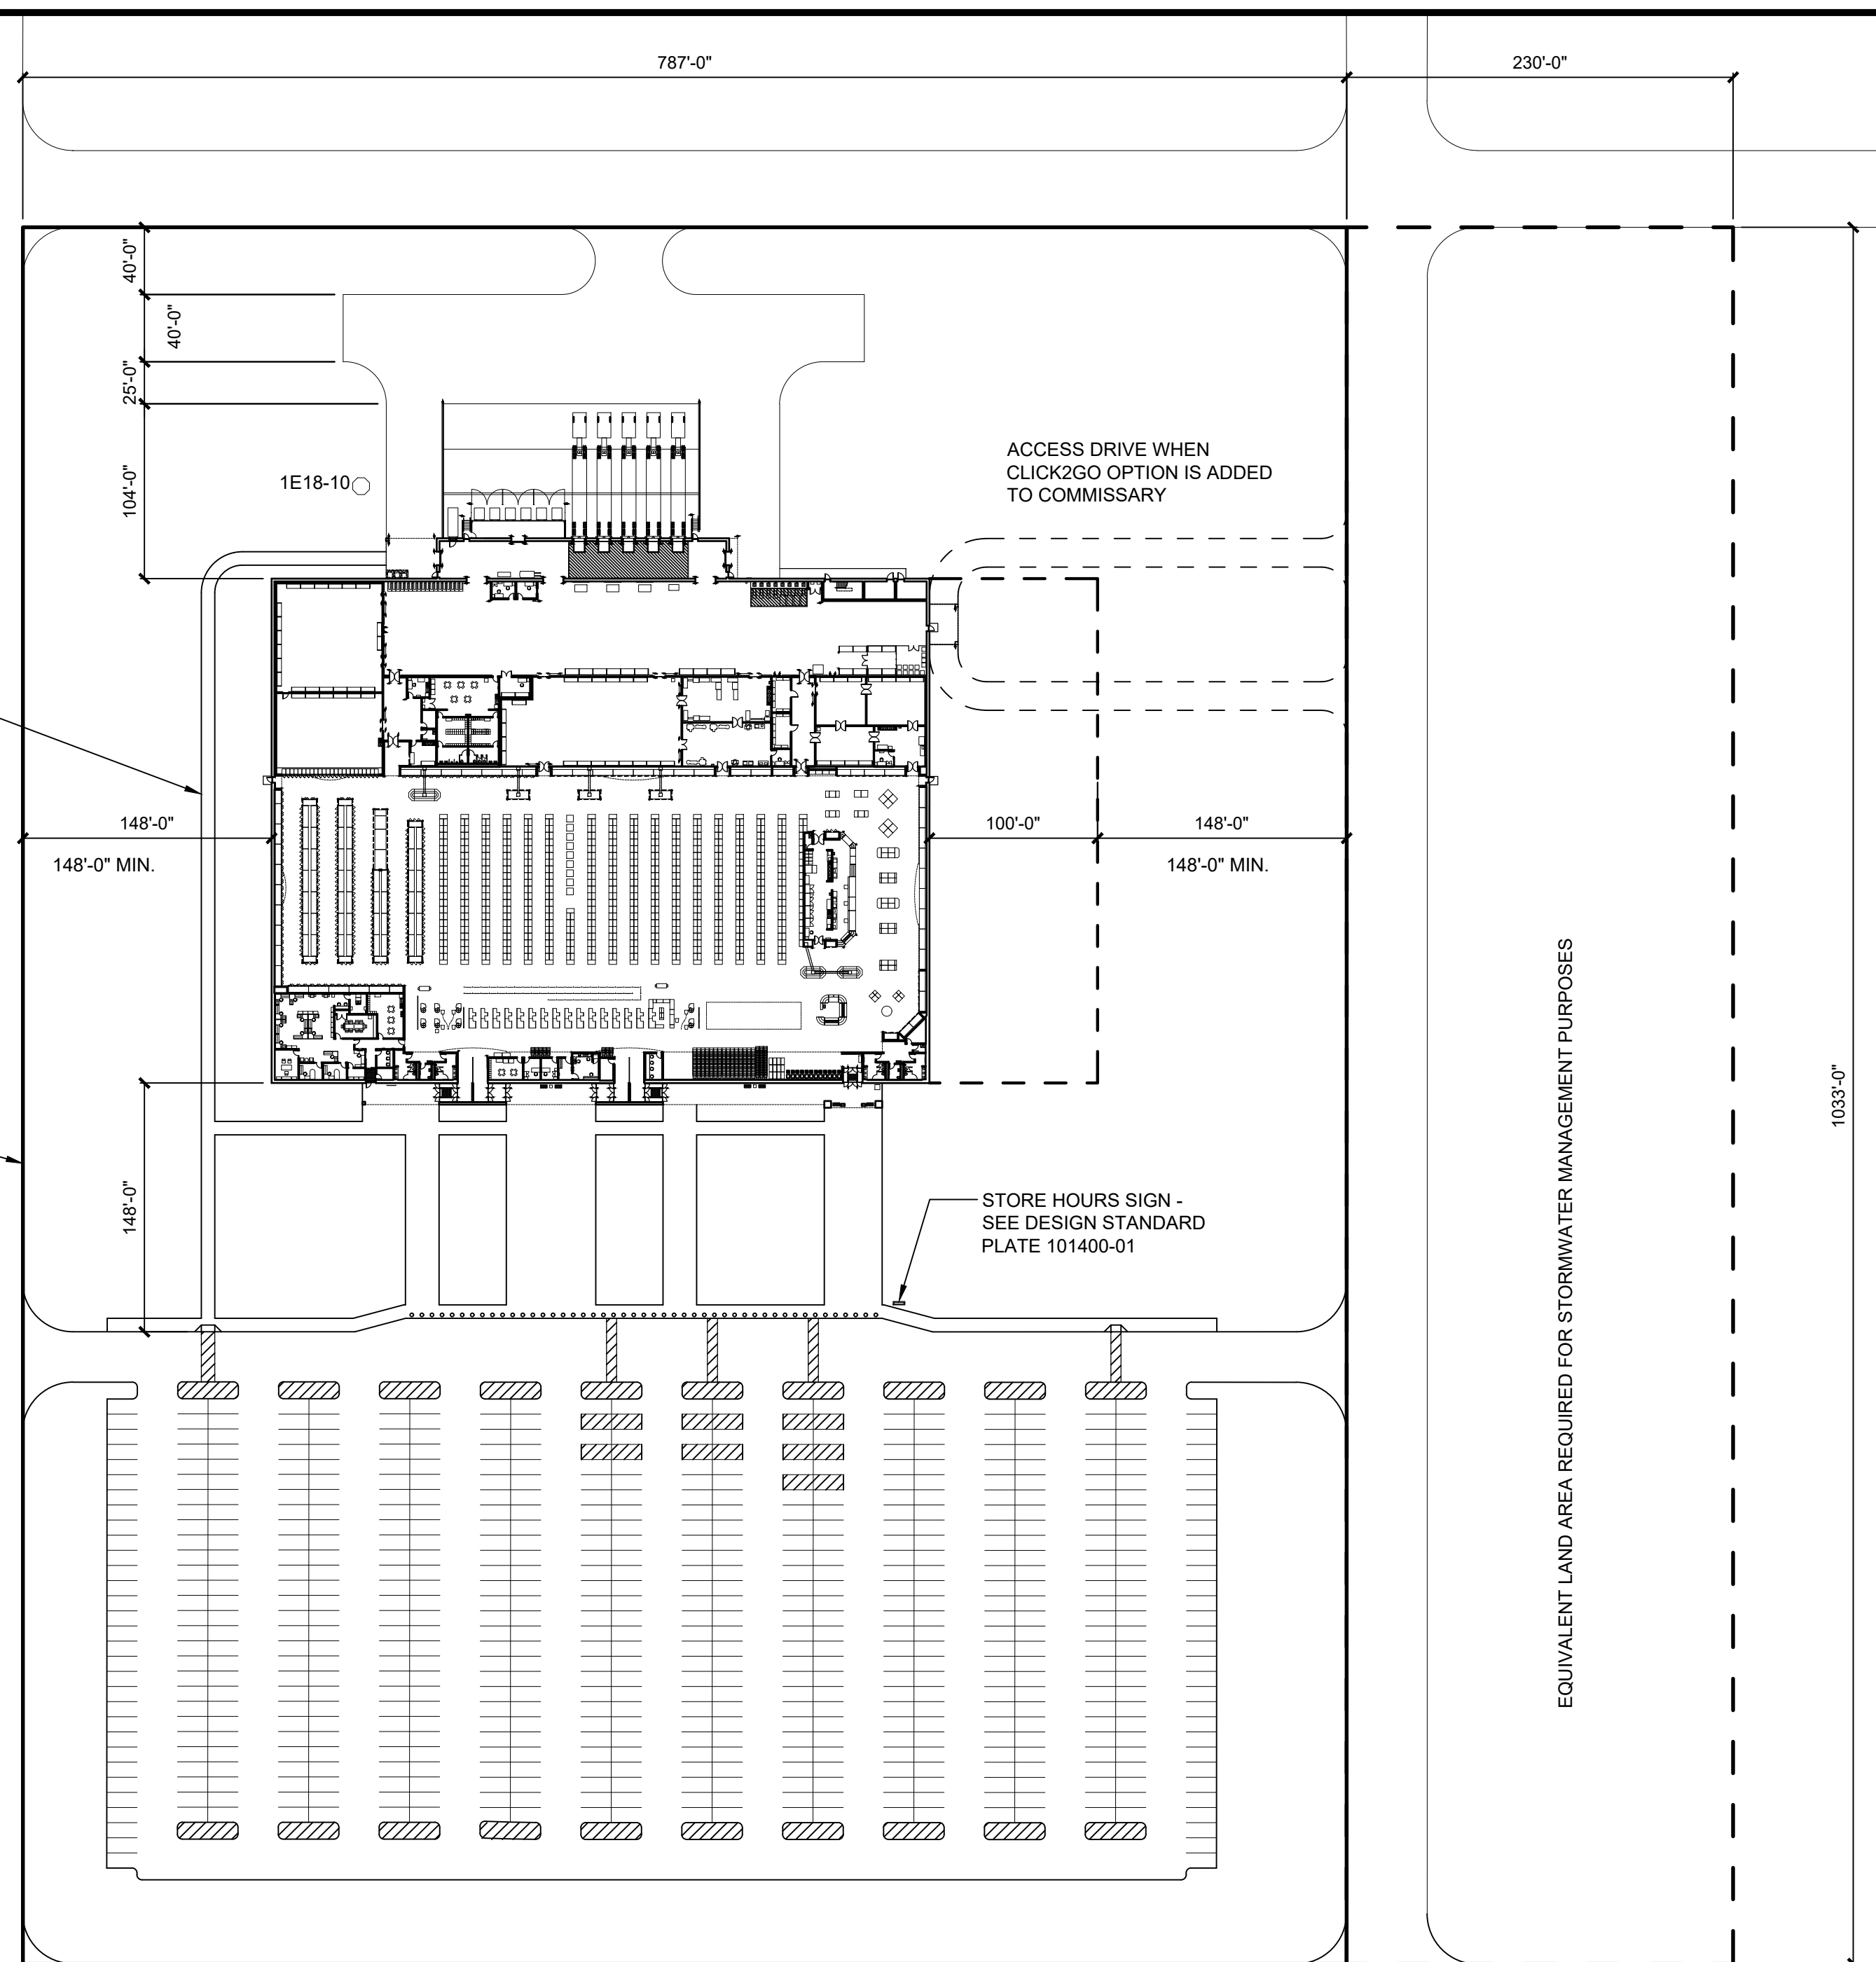
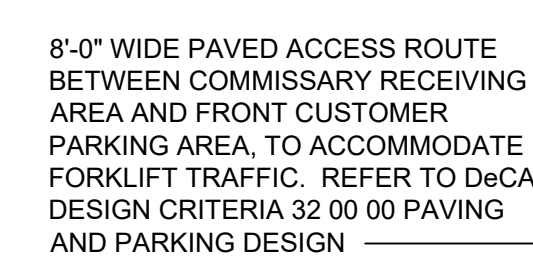


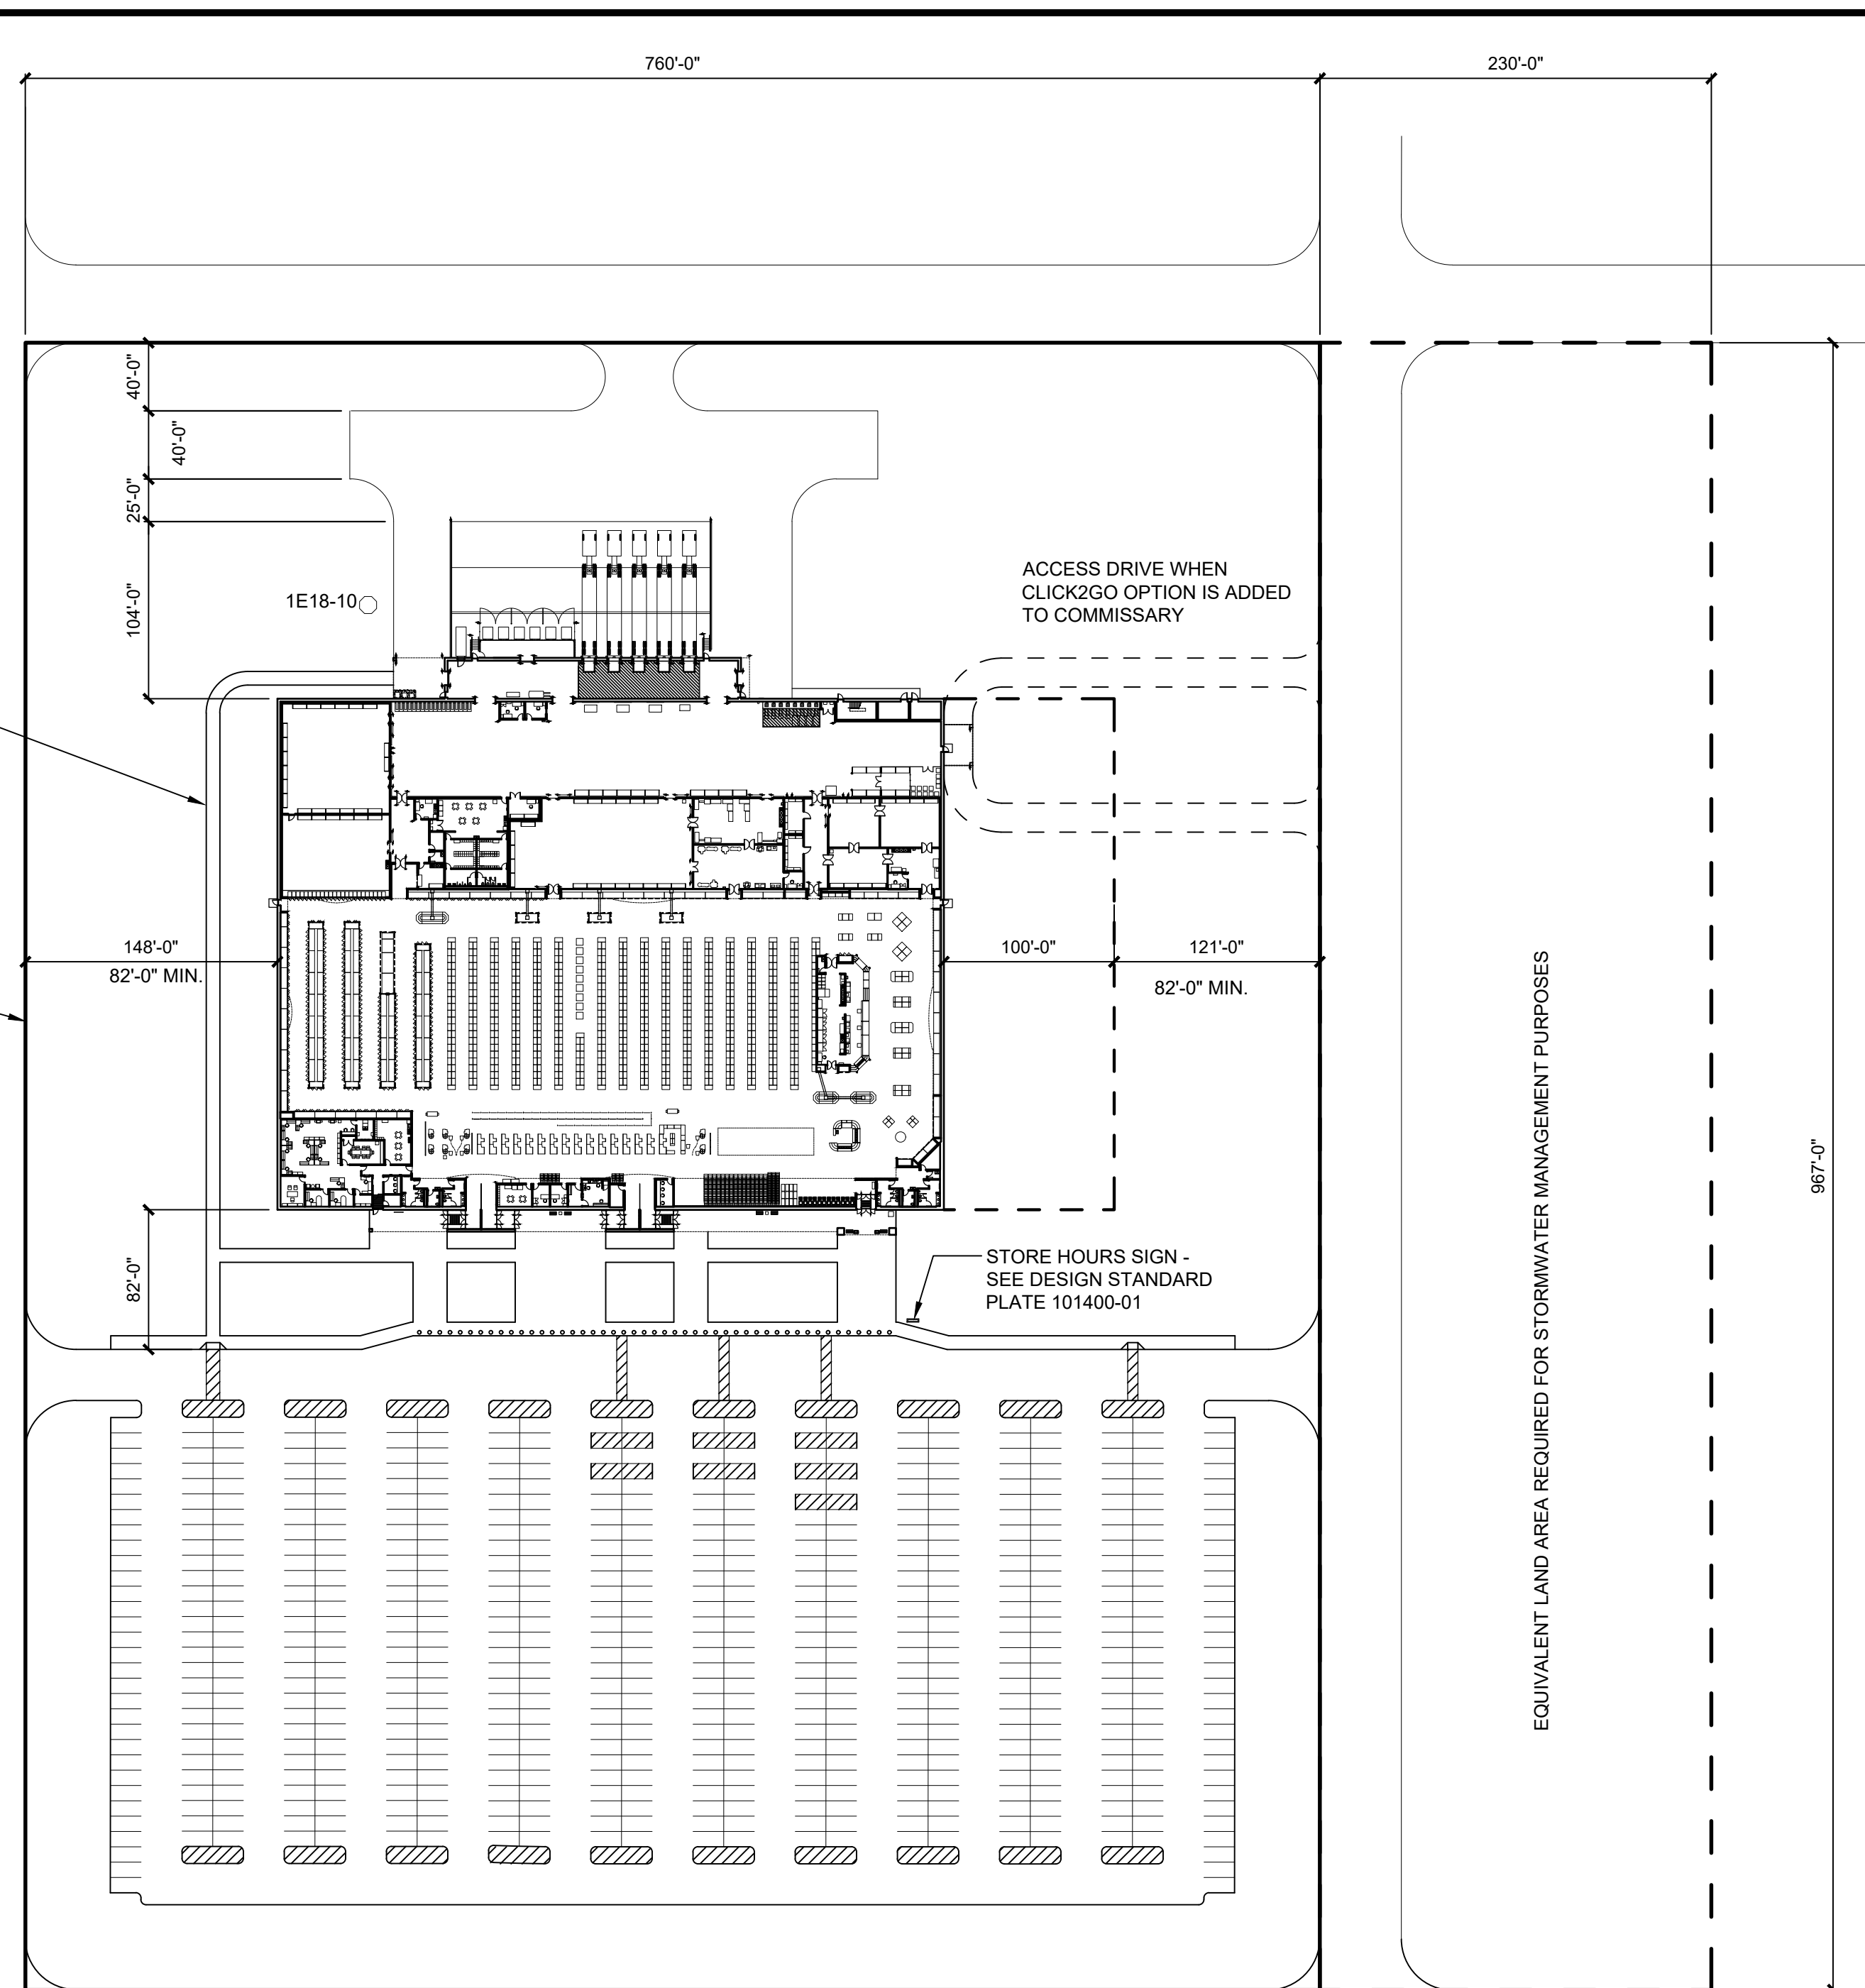

MINIMUM STAND-OFF DISTANCES
INDICATED ARE FOR CONVENTIONAL
CONSTRUCTION
IN ACCORDANCE WITH UFC 4-010-01.
REDUCED STAND-OFF DISTANCES ARE
PERMITTED REQUIRING BUILDING
HARDENING AND ADDITIONAL COST

18.67 ACRES + ADDITIONAL 5.45 ACRES FOR STORMWATER MANAGEMENT PURPOSES = 24.12 ACRES

CLASS 5 COMMISSARY			PARKING GOAL (5 CARS PER 1,000 SF):
BUILDING	=	122,582 SF	123 x 5 = 615 PARKING STALLS
CANOPY	=	2,252 SF	13 ACCESSIBLE PARKING STALLS REQUIRED
TOTAL	=	124,834 SF	ACTUAL PARKING COUNT:
			594 STANDARD PARKING STALLS AND 14 ACCESSIBLE PARKING STALLS

LIMITS OF LAND
AREA REQUIRED

16.87 ACRES + ADDITIONAL 5.11 ACRES FOR STORMWATER MANAGEMENT PURPOSES = 21.98 ACRES

CLASS 5 COMMISSARY			PARKING GOAL (5 CARS PER 1,000 SF):
BUILDING	=	122,582 SF	123 x 5 = 615 PARKING STALLS
CANOPY	=	2,252 SF	13 ACCESSIBLE PARKING STALLS REQUIRED
TOTAL	=	124,834 SF	ACTUAL PARKING COUNT:
			594 STANDARD PARKING STALLS AND 14 ACCESSIBLE PARKING STALLS

			15 NOV 2017	2017 DeCa PROTOTYPE UPDATE	
SYM.	D.O. NO.	ACTION	DATE	DESCRIPTION OF REVISION	
The Jenkins Group Boechner/Jenkins/Olsen/Snoble 300 Park Boulevard, Suite 250 Itasca, Illinois 60143-3146			 DEFENSE COMMISSARY AGENCY DIRECTORATE OF ENGINEERING FORT LEE, VIRGINIA LACKLAND AFB, TEXAS		
DESIGNED BY: EJS		CLASS 5 - NO MEZZANINE COMMISSARY FACILITY PROTOTYPE SITE PLAN 124,834 SF			
DRAWN BY: PFZ					
REVIEWED BY: EJS					
SUBMITTED BY:			SOL. NO.	DATE: 15 NOV 2017	
			PROJECT NO.		SEQUENCE NO.
ENGINEER: _____			DRAWING NUMBER	SHEET NO. 1 OF 3	K-5



SUBMITTED BY: ENGINEER: _____	SOL. NO.	DATE: 15 NOV 2017	SEQUENCE NO. K-5
	PROJECT NO.		
	DRAWING NUMBER	SHEET NO. 2 OF 3	

