



Defense
Commissary
Agency
Lackland AFB, Texas
Fort Lee, Virginia

© COPYRIGHT 2009	
THIS DOCUMENT IS THE PROPERTY OF THE DEFENSE COMMISSARY AGENCY. IT IS TO BE USED WITHOUT THE CONSENT OF THE DEFENSE COMMISSARY AGENCY.	
DATE:	SOLICITATION ISSUE: 2-25-09
DATE:	CRITERIA ISSUE: 5-28-09
DATE:	

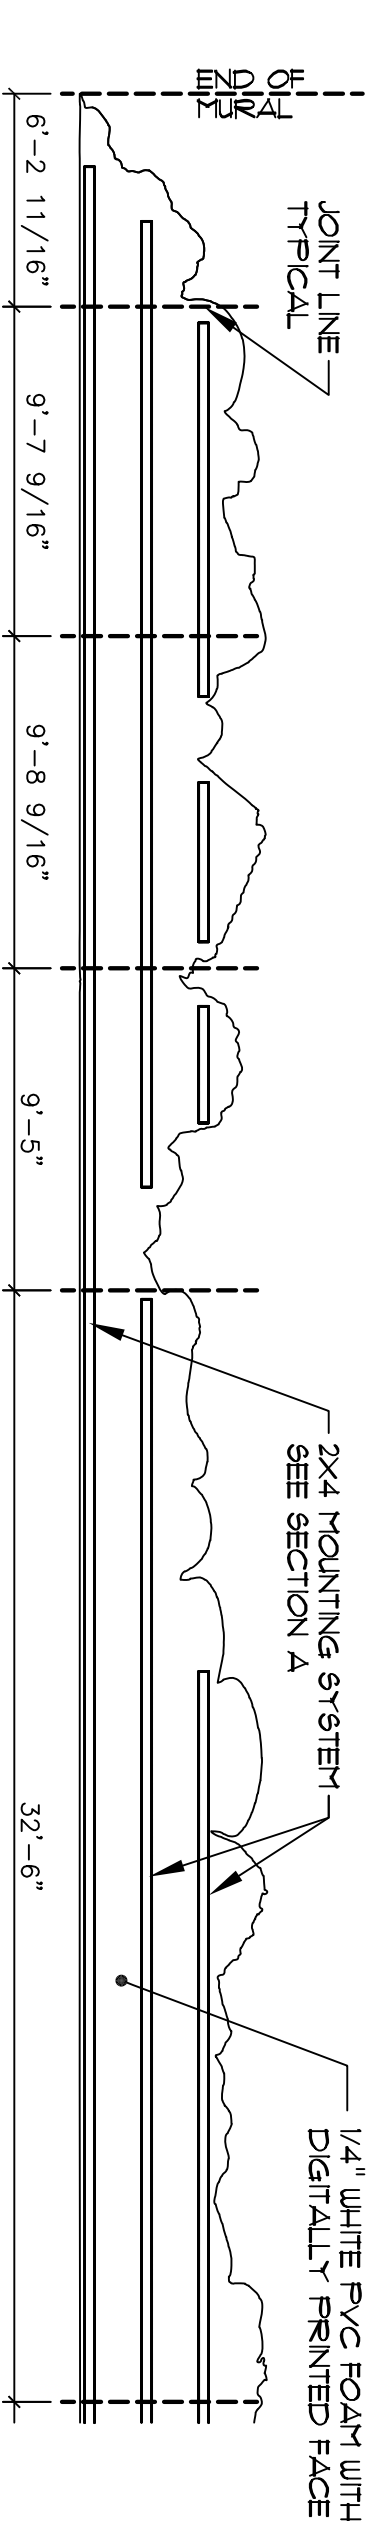


ELEVATION A ELEVATION B ELEVATION C ELEVATION D
Scale: 3/16"=1'-0" Scale: 3/16"=1'-0" Scale: 3/16"=1'-0" Scale: 3/16"=1'-0"

ELEVATION E
Scale: 3/16"=1'-0"

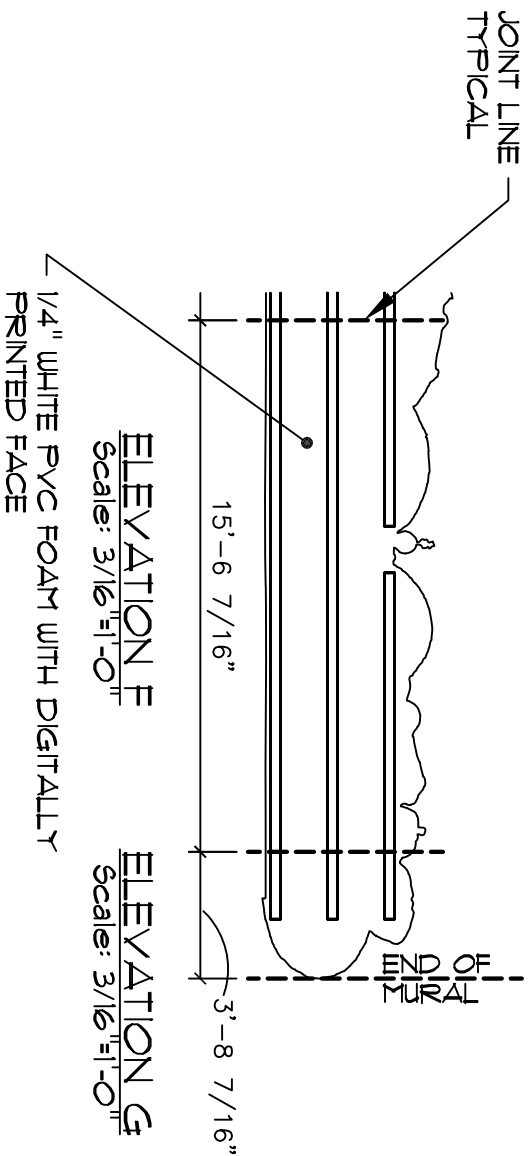

GENERAL NOTES:

1. FIELD DIMENSIONS ARE REQUIRED PRIOR TO MANUFACTURING
2. MURAL TO BE CUT OUT BY HAND ALONG EDGE
3. MURAL SIZE AND LAYOUT MUST BE ADJUSTED FOR EACH STORE BAKERY/DELI

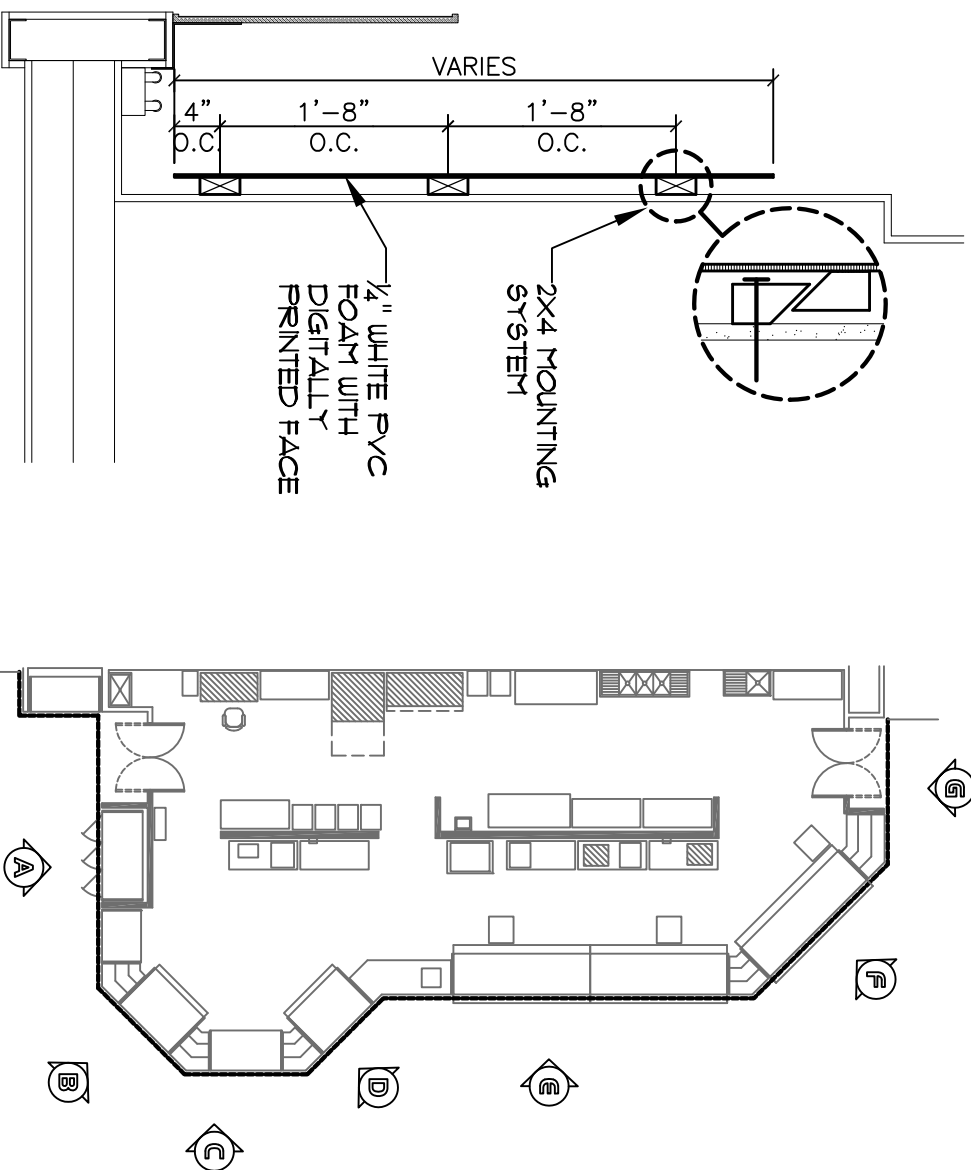

DeCA
Decor
2009

Bakery-
Deli
Mural

D-701