


C

BAKERY DELI AND DAIRY ELEVATION

A3.1

A3.5

1/16"=1'-0"

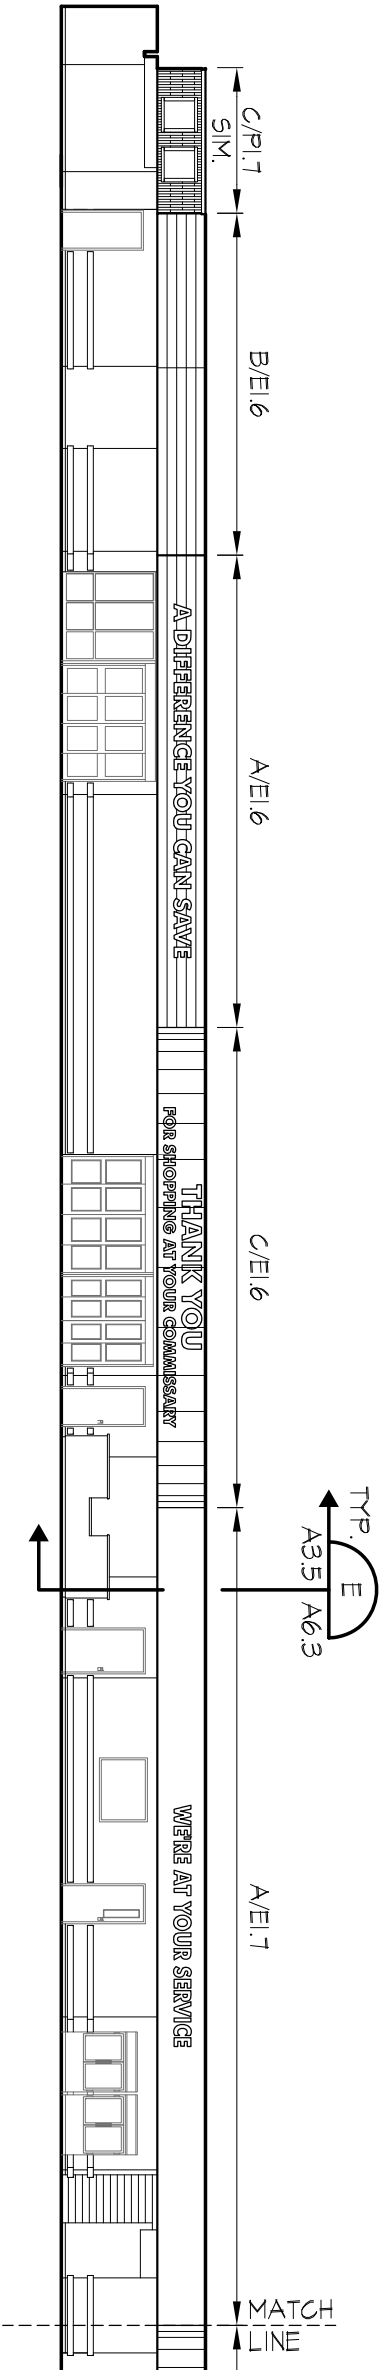


D

EXIT AND ENTRY ELEVATION

A3.1

A3.5

1/16"=1'-0"

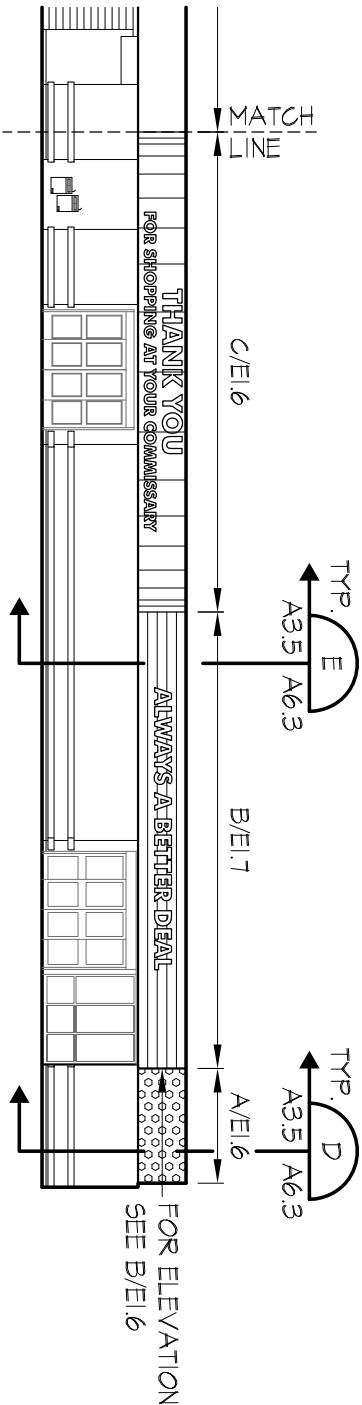

D

- ELEVATION CONTINUED

A3.1

A3.5

1/16"=1'-0"



Defense Commissary Agency

Lackland AFB, Texas

Fort Lee, Virginia

© COPYRIGHT 2009	
THIS DOCUMENT IS THE PROPERTY OF THE DEFENSE COMMISSARY AGENCY. IT IS TO BE USED WITHOUT THE CONSENT OF THE DEFENSE COMMISSARY AGENCY.	
DATE:	SOLICITATION ISSUE: 2-25-09
DATE:	CRITERIA ISSUE: 5-28-09
DATE:	

DeCA

Decor

2009

12' Ceiling

Overall Interior Elevations

A3.5