



BAKERY DELI AND DAIRY ELEVATION
1/16"=1'-0"

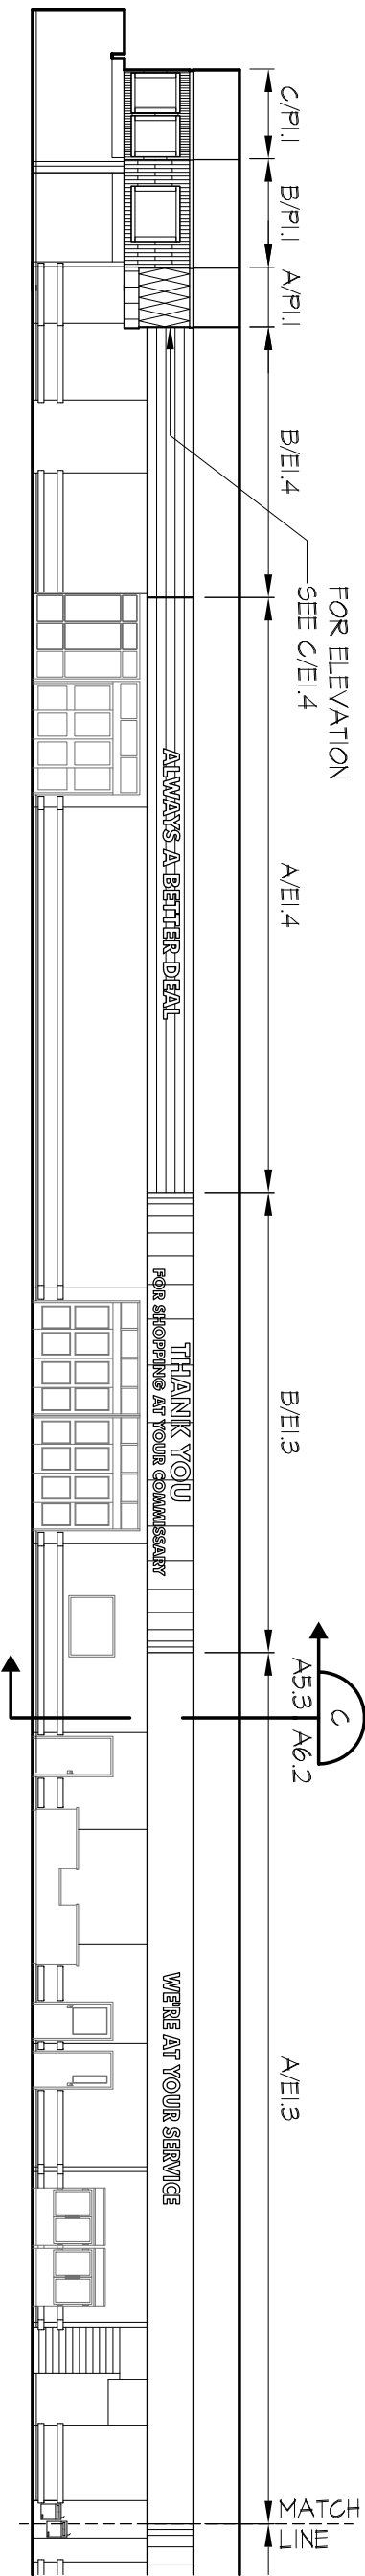

EXIT AND ENTRY ELEVATION
1/16"=1'-0"

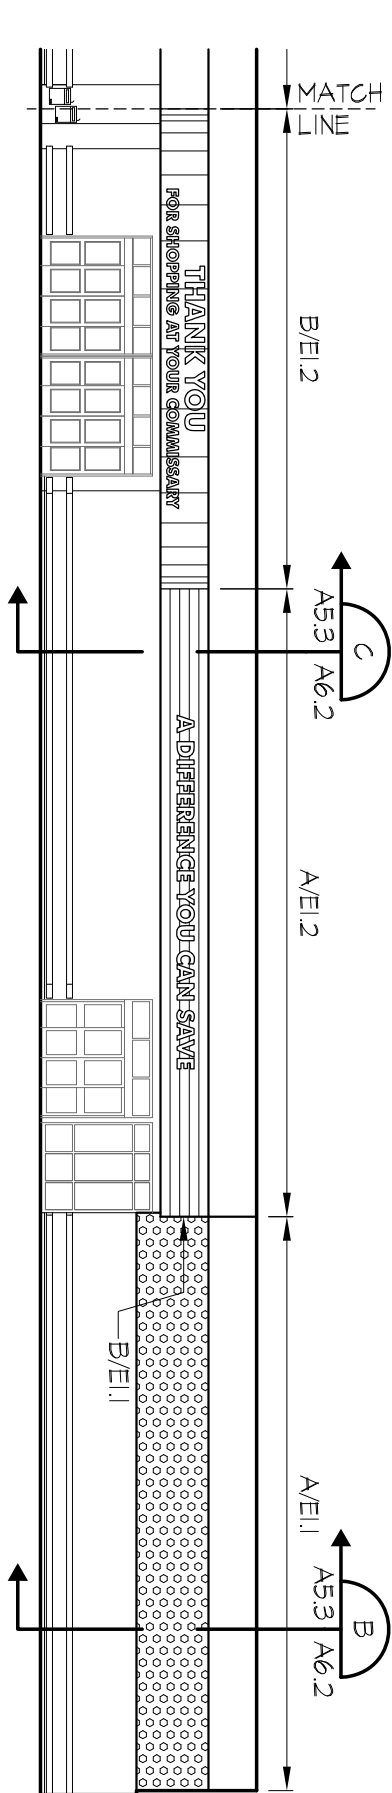

- ELEVATION CONTINUED
1/16"=1'-0"



Defense
Commissary
Agency
Lackland AFB, Texas
Fort Lee, Virginia

© COPYRIGHT 2009	
THIS DOCUMENT IS THE PROPERTY OF THE DEFENSE COMMISSARY AGENCY. IT IS TO BE USED WITHOUT THE CONSENT OF THE DEFENSE COMMISSARY AGENCY.	
DATE:	SOLICITATION ISSUE: 2-25-09
DATE:	CRITERIA ISSUE: 5-28-09
DATE:	

DeCA
Decor
2009

Overall
Interior
Elevations

A5.3