




BAKERY & DELI ELEVATION

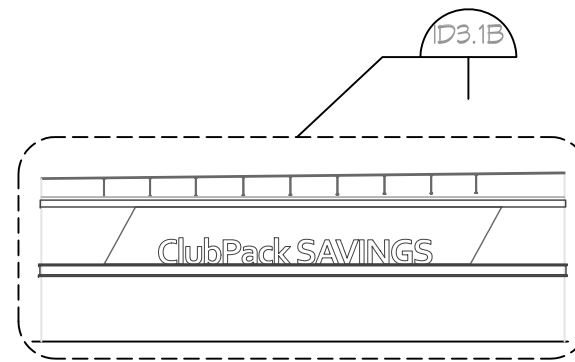


CLUB PACK SAVINGS ELEVATION

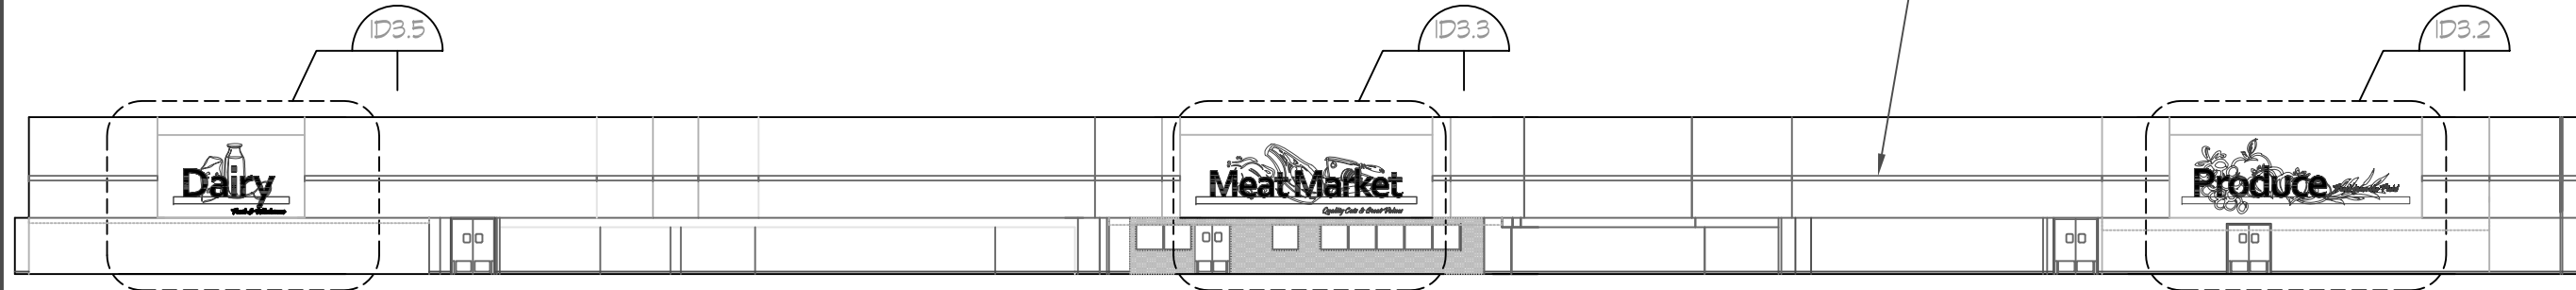

DAIRY, MEAT MARKET & PRODUCE ELEVATION (BACK WALL)

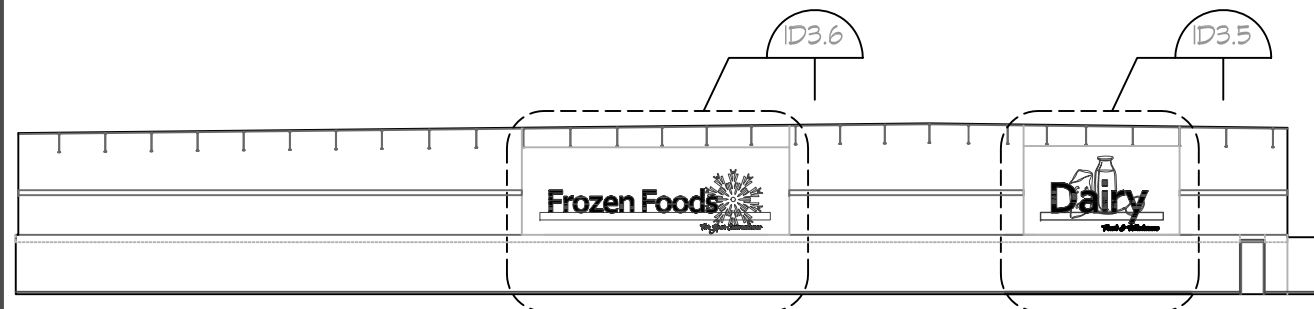

FROZEN FOODS & DAIRY ELEVATION

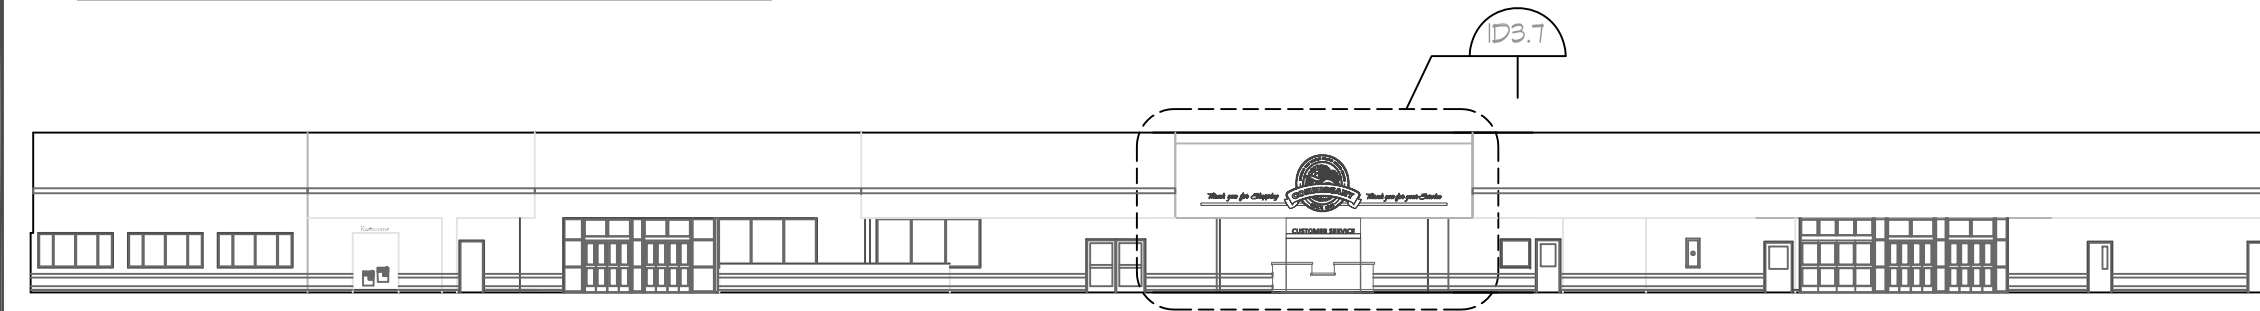

EXIT & ENTRY ELEVATION (FRONT WALL)

THESE ELEVATIONS REPRESENT A TYPICAL DeCA STANDARD DECOR PACKAGE. WHILE THE SIZE AND LAYOUT OF STORES WILL VARY, UNIFYING DESIGN ELEMENTS SHALL BE PROVIDED IN ALL STORES THAT WILL TIE THE DECOR PACKAGE TOGETHER, STRENGTHENING THE DeCA IMAGE.

1. AN 8" HIGH HEMLOCK TRIM STAINED TO MATCH PL-1, BOTTOM SET AT 13'-4" HEIGHT, WILL RUN CONTINUOUS BETWEEN FEATURE WALLS WITH DECOR ELEMENTS.

Typical Interior Elevations

DeCA
 Adaptive Uniform Decor Package

Defense Commissary Agency
 Lackland AFB, Texas
 Fort Lee, Virginia

