



SOFFIT PLAN

3/16"=1'-0"

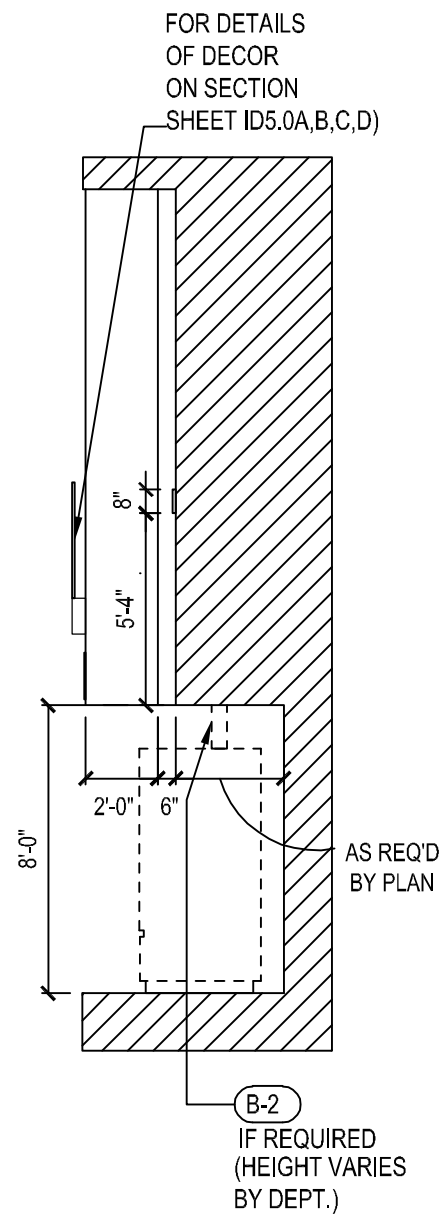


SECTION

3/16"=1'-0"

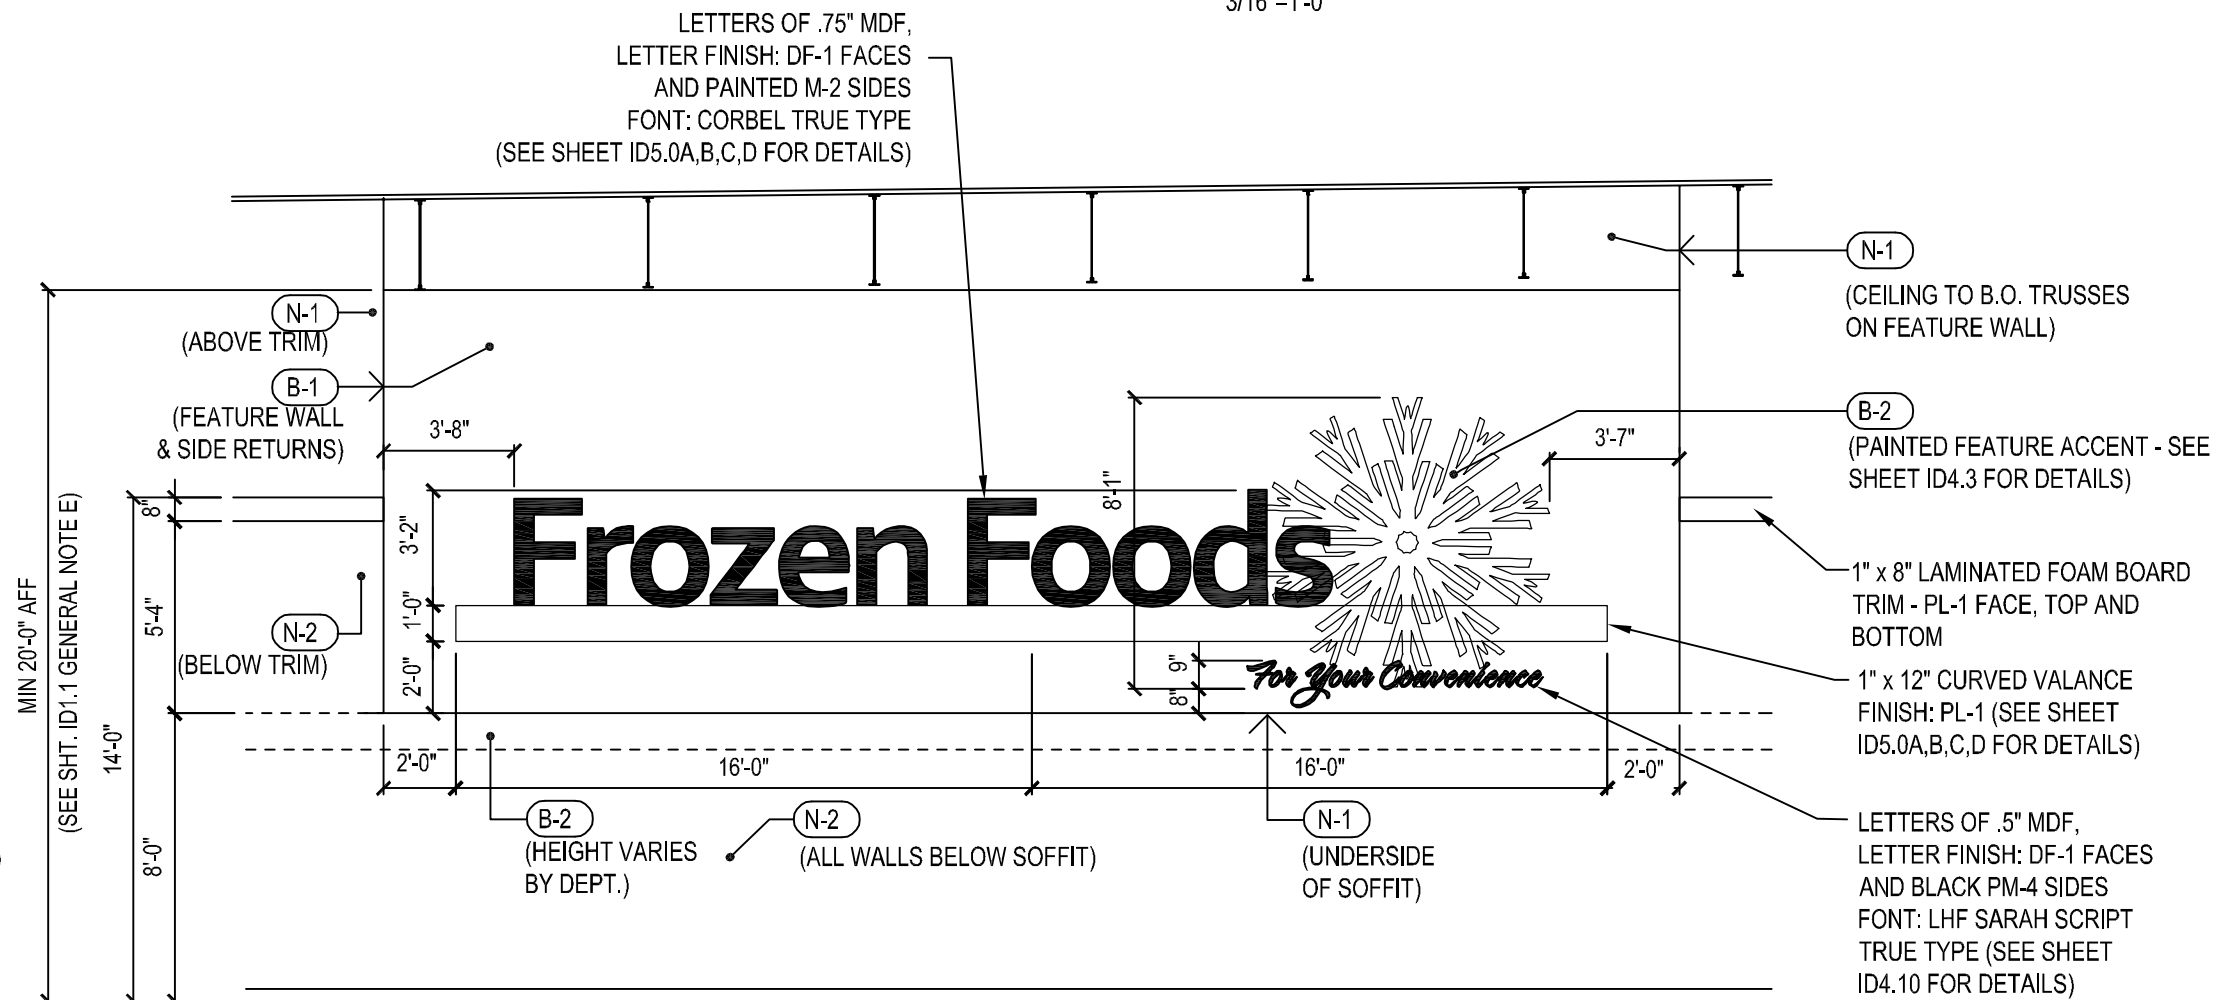

INTERIOR ELEVATION

3/16"=1'-0"

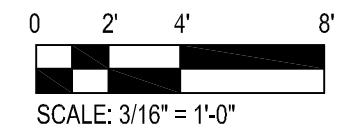

Decor Element

Frozen Foods

DeCA
Adaptive Uniform Decor Package

Defense Commissary Agency
Lackland AFB, Texas
Fort Lee, Virginia



ID3.6