



SOFFIT PLAN

3/16"=1'-0"

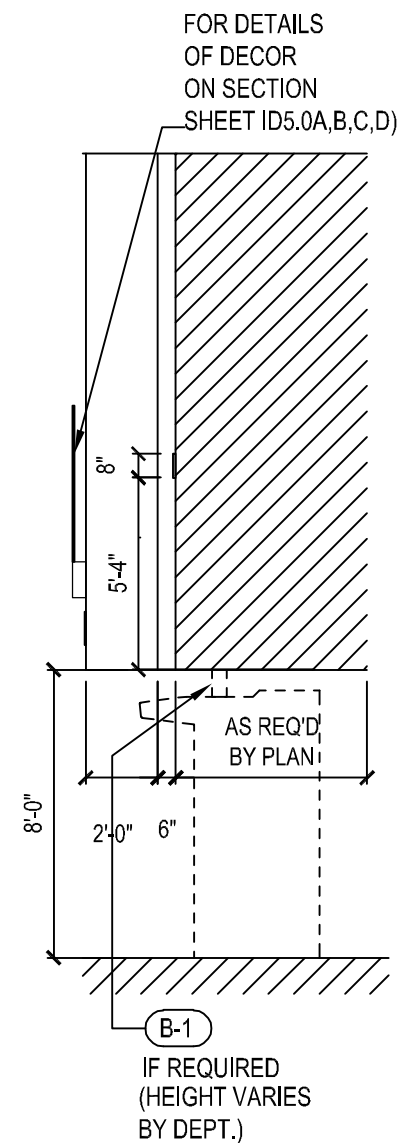


SECTION

3/16"=1'-0"

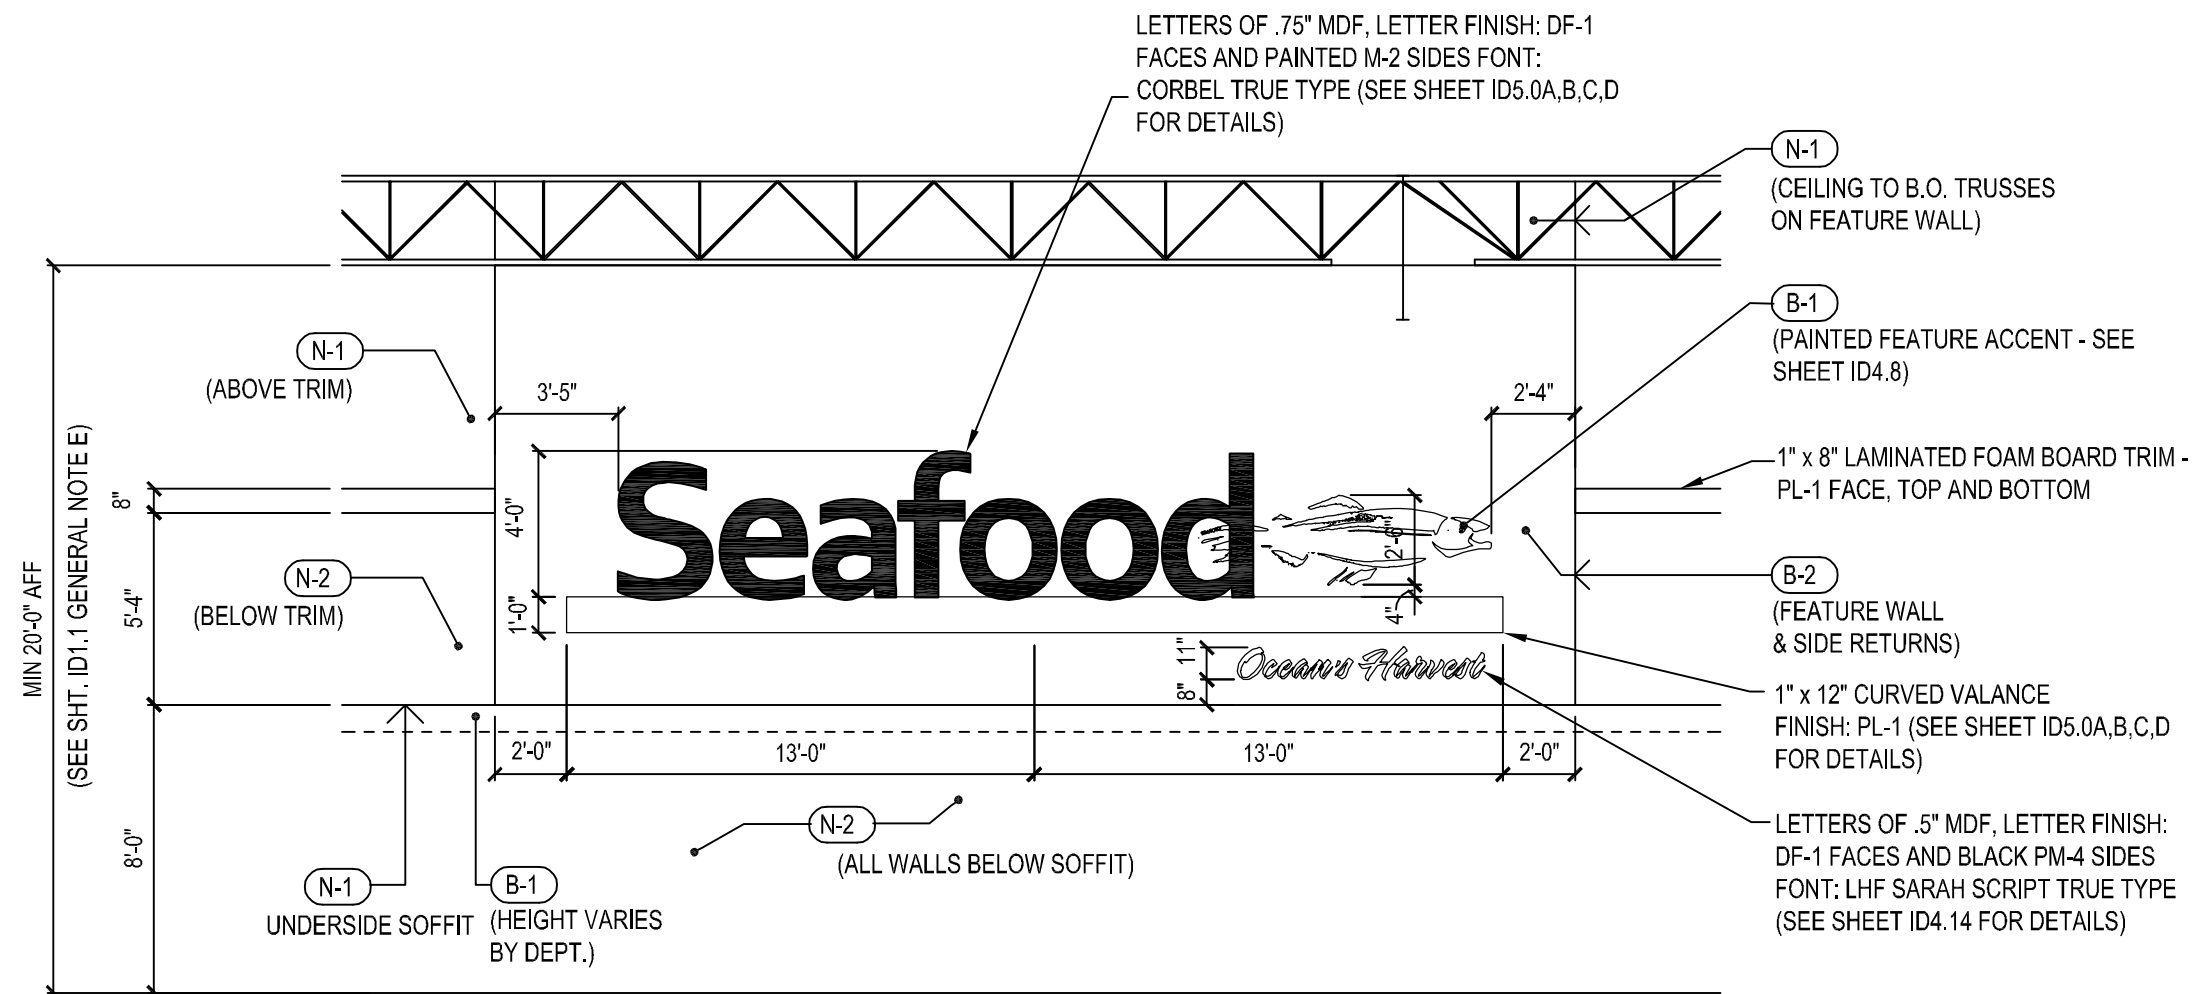

INTERIOR ELEVATION

3/16"=1'-0"

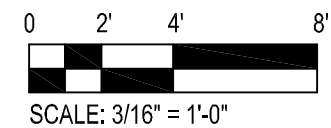

# Decor Element

## Seafood

DeCA  
Adaptive Uniform Decor Package

Defense Commissary Agency  
Lackland AFB, Texas  
Fort Lee, Virginia



ID3.8