


Defense
Commissary
Agency
Lackland AFB, Texas
Fort Lee, Virginia

© COPYRIGHT 2009	
THIS DOCUMENT IS THE PROPERTY OF THE DEFENSE COMMISSARY AGENCY. IT IS TO BE USED WITHOUT THE CONSENT OF THE DEFENSE COMMISSARY AGENCY.	
DATE:	SOLICITATION ISSUE: 2-25-09
DATE:	CRITERIA ISSUE: 5-28-09
DATE:	

DeCA
Decor
2009

Bakery/Deli
Enlarged
Elevations


BD1.1

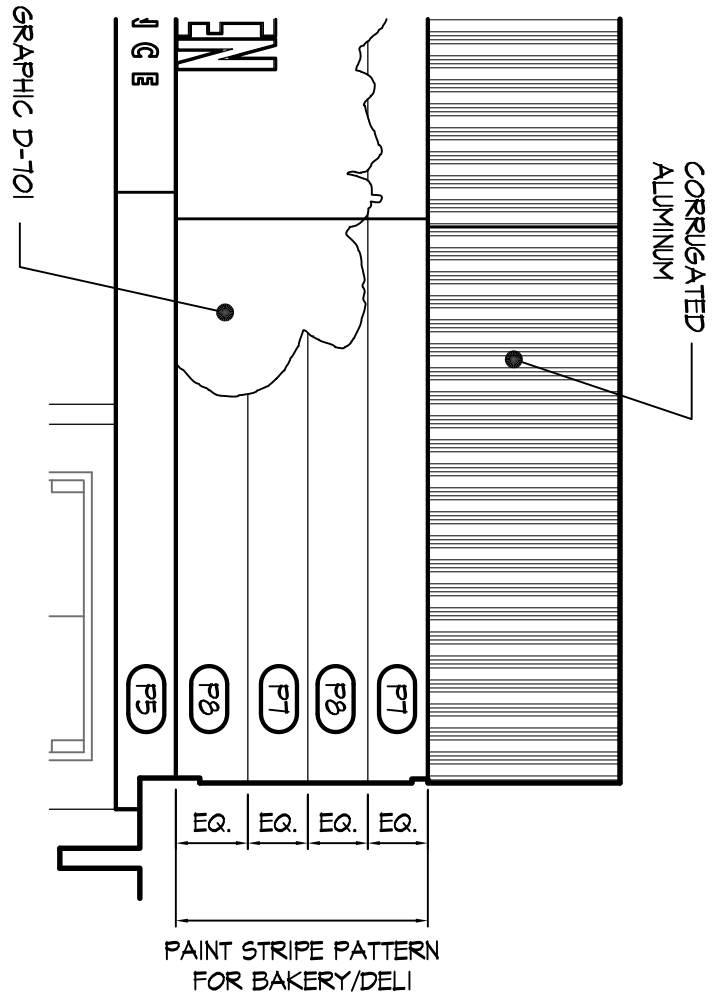

A BAKERY/DELI ELEVATION

ELEV. BD1.1


1/4"=1'-0"

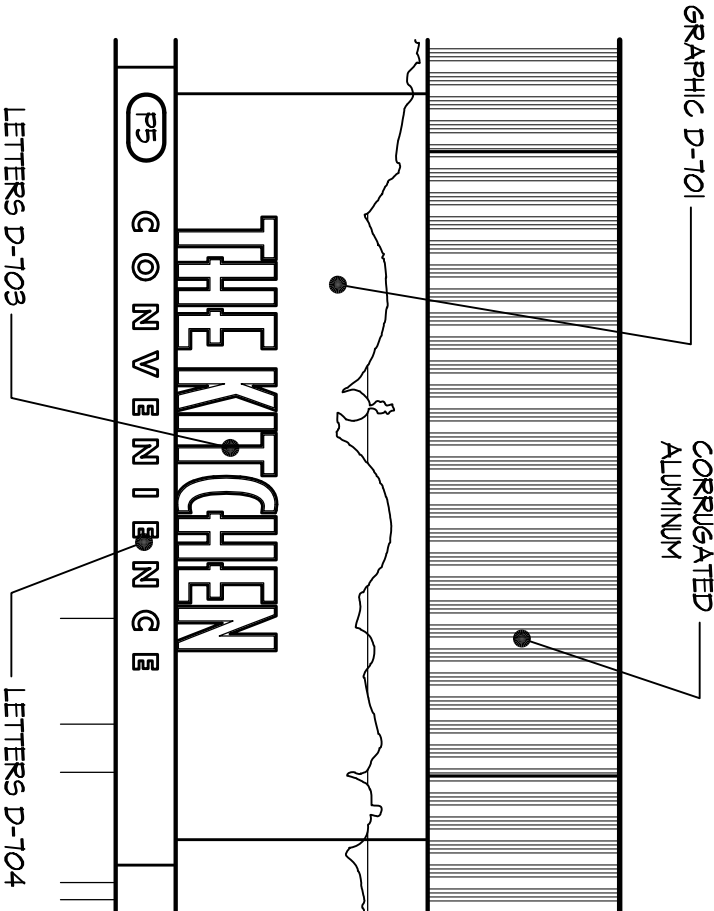

B BAKERY/DELI ELEVATION

ELEV. BD1.1

1/4"=1'-0"

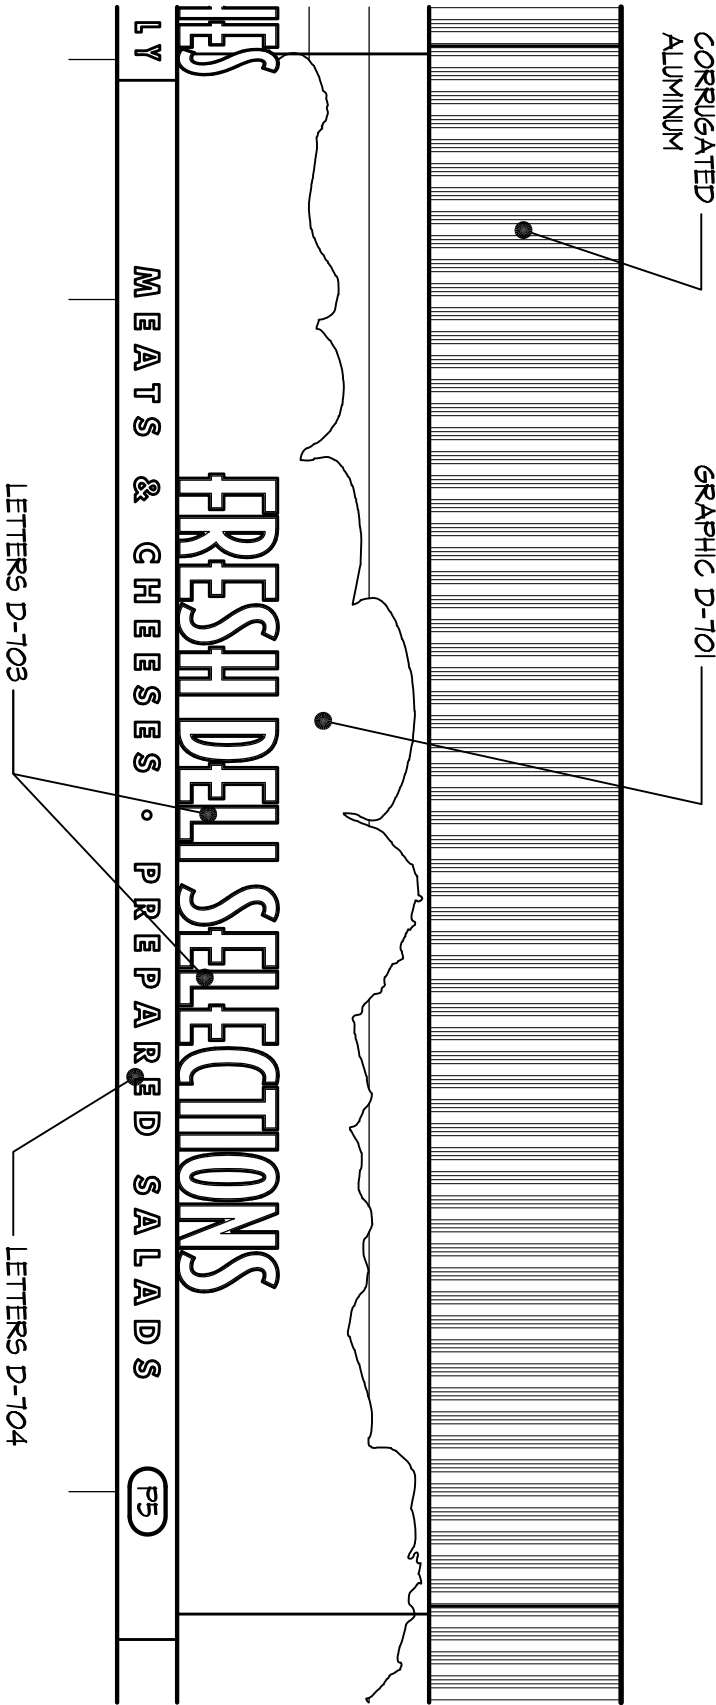

C BAKERY/DELI ELEVATION

ELEV. BD1.1

1/4"=1'-0"