


Defense
Commissary
Agency
Lackland AFB, Texas
Fort Lee, Virginia


© COPYRIGHT 2009	
THIS DOCUMENT IS THE PROPERTY OF THE DEFENSE COMMISSARY AGENCY. IT IS TO BE USED WITHOUT THE CONSENT OF THE DEFENSE COMMISSARY AGENCY	
DATE:	SOLICITATION ISSUE: 2-25-09
DATE:	CRITERIA ISSUE: 5-28-09
DATE:	
DATE:	

DeCA Decor 2009


Bakery/Deli
Enlarged
Elevations

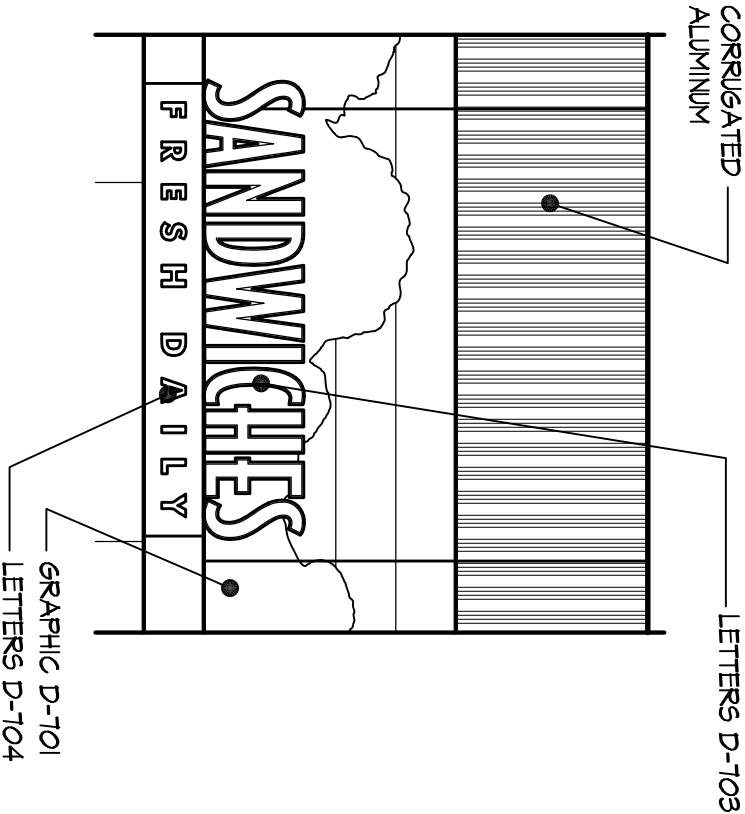


A BAKERY/DELI ELEVATION
ELEV./BD1.2 1/4"=1'-0"

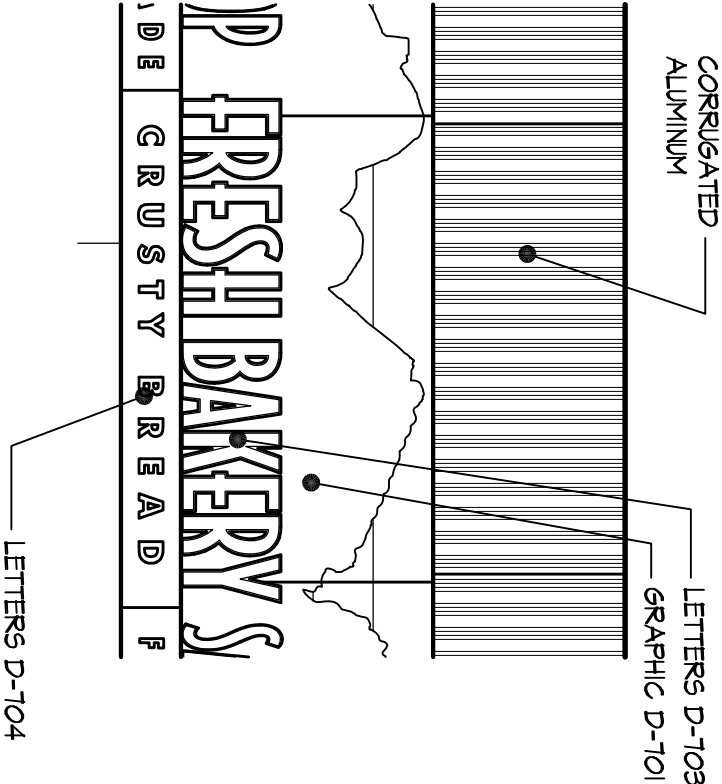

B BAKERY/DELI ELEVATION
ELEV./BD1.2 1/4"=1'-0"

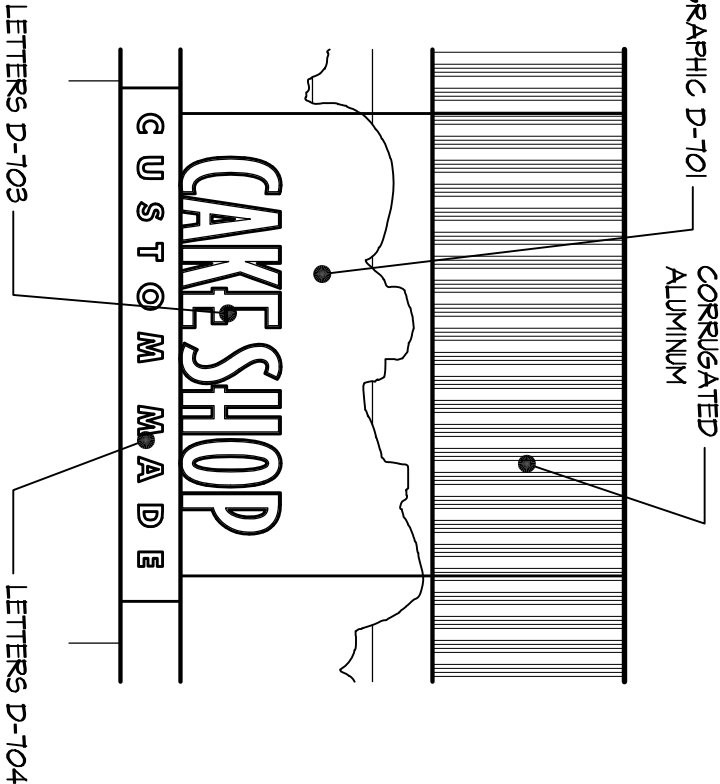

C BAKERY/DELI ELEVATION
ELEV./BD1.2 1/4"=1'-0"

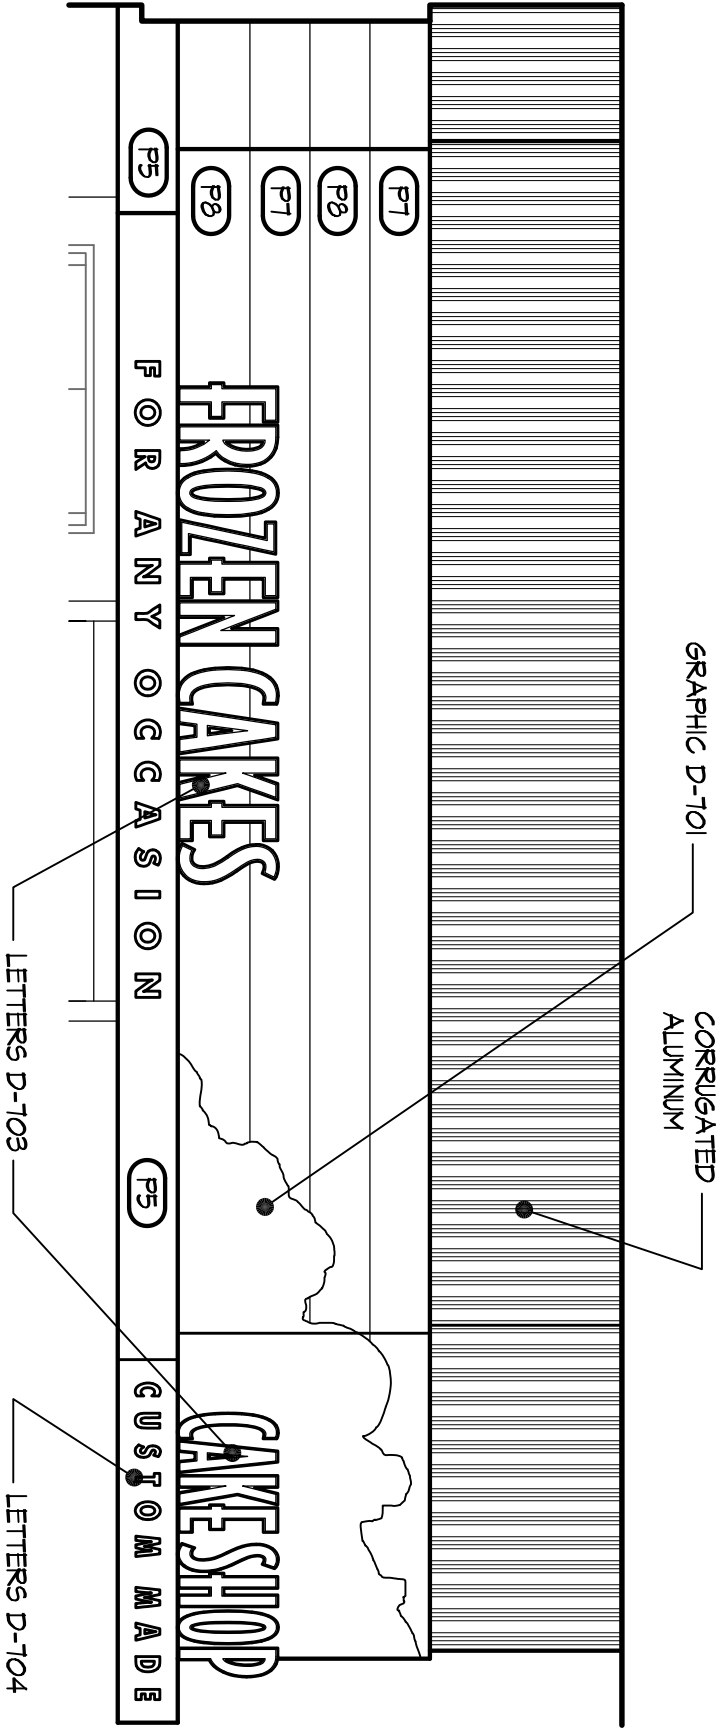

D BAKERY/DELI ELEVATION
ELEV./BD1.2 1/4"=1'-0"