



Pickles
Mustards
Condiments
Hot Sauce

D-101 (12ft Ceiling)


AISLE DIRECTORY PRODUCT DESCRIPTION PANELS

ADULT INCONTINENCE AIR FRESHENERS ANALGESICS ANTACIDS/LAXATIVES ASIAN FOOD BABY DIAPERS BABY FOOD BABY FORMULA BABY NEEDS/CARE BACON BAGS/WRAP/FOILS BAKING NEEDS BATTERIES BREAD BBQ/STEAK SAUCE CANNED BEANS DRY BEANS BEVERAGES BIRD SEED BLEACH/STARCH BODY WASH/BAR SOAP FROZEN BREAD BREADS/SWEET GOODS BREAKFAST BARS INSTANT BREAKFAST BUTTER/MARGARINE CANDY CAT FOODS CAT LITTER CLEANING SUPPLIES CHARCOAL	COFFEE/TEA COLD CEREAL COLD CUTS CONES/TOPPINGS COOKIES/CRACKERS CREAMERS/FILTERS CLUB PACK DEODORANT DIET/HEALTH FOODS FROZEN DINNERS DISH DETERGENTS DOG FOODS EGGS FROZEN ENTREES FRENCH FRIES FABRIC SOFTENER FACIAL TISSUE FEMININE HYGIENE FIRST AID CANNED FISH FOIL PAN FOOT CARE FROZEN BREAKFAST FRUIT SNACKS CANNED FRUIT DRY FRUIT FROZEN FRUIT GERMAN FOODS GLOVES/SPONGES GOURMET FOODS CANNED GRAVY	GRAVY/SAUCE MIXES HAIR CARE HOT CEREAL HOT CUTS HOT COCOA MIX HOUSEHOLD CLEANERS ICE CREAM INSECTICIDES INTERNATIONAL JAM/JELLY JUICE KETCHUP/MUSTARD KITCHEN GADGETS LAUNDRY SUPPLIES LIGHT BULBS HAND LOTION MAYONNAISE CANNED MEAT FROZEN MEAT MICROWAVE MEALS MILK CANNED/DRY MUSTARD MARKING SNACK NUTS COOKING OIL OLIVES ORAL CARE PANCAKE MIX/SYRUP PAPER CLIPS/PLATES PAPER TOWELS CANNED PASTA DRY PASTA	PEANUT BUTTER PET NEEDS PET TREATS PICKLES FROZEN PIZZA POPCORN POTATO CHIPS FROZEN POTATOES POTATOES/STUFFING FROZEN POULTRY POWDERED BEVERAGE PREPARED DINNERS PUDDINGS/GELATINS RAVEN NOODLES RICE RICE CAKES BAGGED SALAD SALAD DRESSING SALT / PEPPER FROZEN SEA FOOD SHAMPOO SHAVING NEEDS SHORTENING/OILS SKILCRAFT SKIN CARE MISC SNACKS SOUP CANDRY SPAGHETTI SAUCE SPICES/SUGAR SUGAR SUBSTITUTE TOASTER PASTRIES	TOILET TISSUE TOMATO SAUCE/PASTE CANNED VEGETABLES FROZEN VEGETABLES VINEGAR VITAMINS BOTTLED WATER WAXES/POLISH
---	--	---	---	---

PROVIDE THE FOLLOWING:

FOR STORES WITH ONE AISLE
DIRECTORY PER AISLE, PROVIDE
2) 3'-4" PANELS AND 4) 2'-6"
PANELS OF EACH PRODUCT.

FOR STORES WITH TWO AISLE
DIRECTORIES PER AISLE,
PROVIDE 4) 3'-4" PANELS AND 8)
2'-6" PANELS OF EACH PRODUCT.

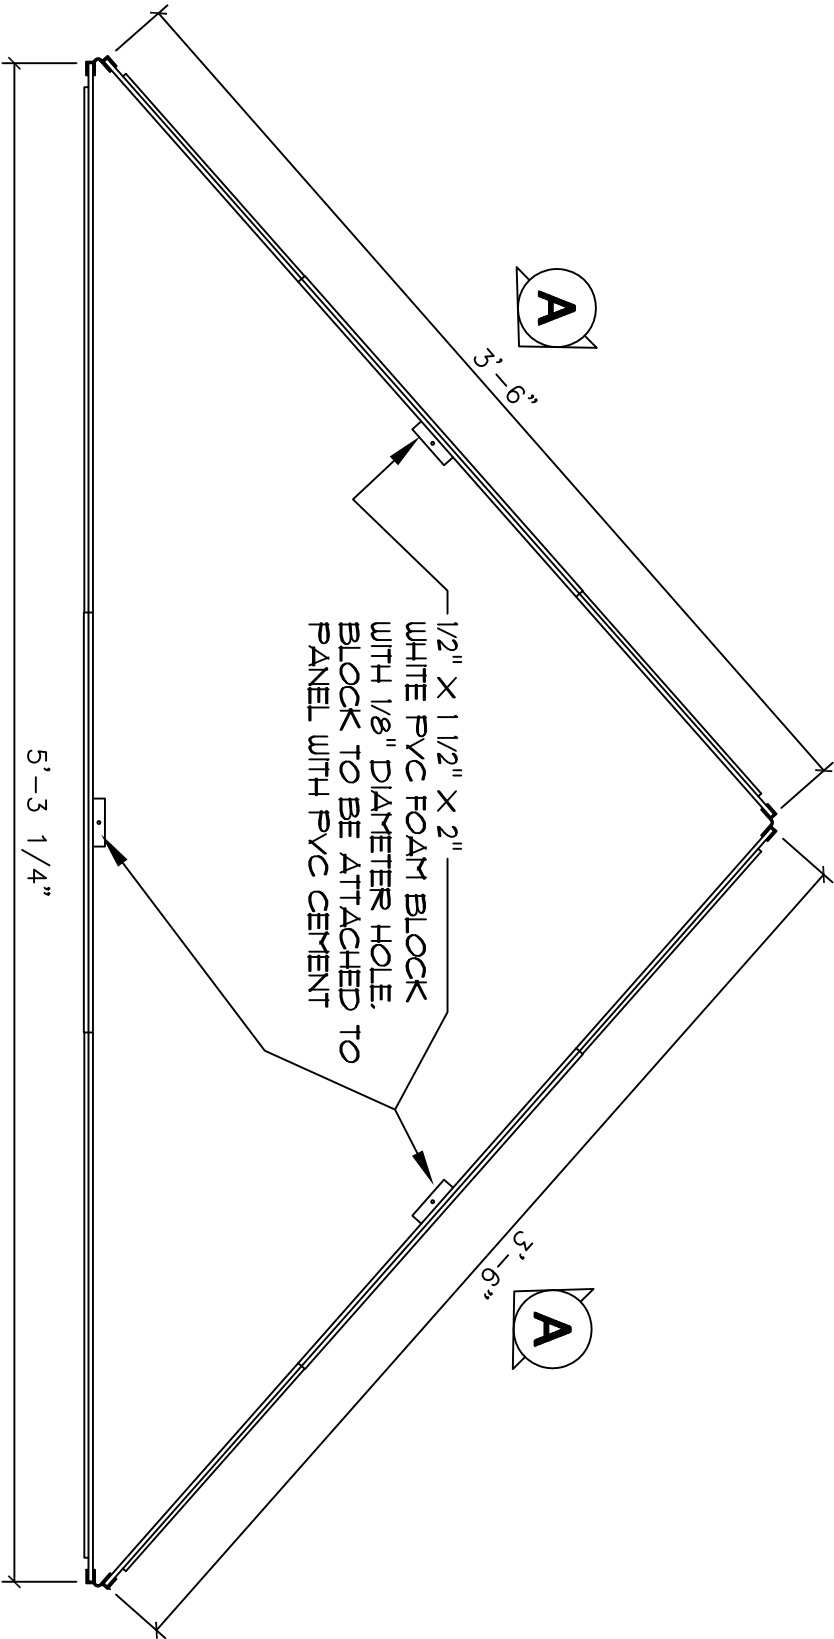

Defense
Commissary
Agency
Lackland AFB, Texas
Fort Lee, Virginia

© COPYRIGHT 2009	
THIS DOCUMENT IS THE PROPERTY OF THE DEFENSE COMMISSARY AGENCY. IT IS TO BE USED WITHOUT THE CONSENT OF THE DEFENSE COMMISSARY AGENCY.	
DATE:	SOLICITATION ISSUE: 2-25-09
DATE:	CRITERIA ISSUE: 5-28-09
DATE:	

DeCA
Decor
2009

12' Ceiling

Aisle
Directory

D-101-12