



**Pickles**

**Mustards**

**Condiments**

**Hot Sauce**


**Flour**

**Cake Mix**

**D-101**

## aisle directory product description panels

ADULT INCONTINENCE	GRAVY/SAUCE MIXES	PEANUT BUTTER	TOILET TISSUE
AIR FRESHENERS	HAIR CARE	PET NEEDS	TOMATO SAUCE/PASTE
ANALGESICS	HOT CEREAL	PET TREATS	CANNED VEGETABLES
ANTACIDS/LAXATIVES	HOT COCOA MIX	PICKLES	FROZEN VEGETABLES
ASIAN FOOD	HOUSEHOLD CLEANERS	FROZEN PIZZA	VINEGAR
BABY DIAPERS	ICE CREAM	PORCORN	VITAMINS
BABY FOOD	INSECTICIDES	POTATO CHIPS	BOTTLED WATER
BABY FORMULA	INTERNATIONAL	FROZEN POTATOES	WAXES/POLISH
BABY NEEDS/CARE	JAM/JELLY	POTATOES/STUFFING	
BACON	JUICE	FROZEN POLTRY	
BAGS/WRAPS/FOLDS	KETCHUP/MUSTARD	PREPARED BEVERAGE	PROVIDE THE FOLLOWING:
BAKING NEEDS	DISH DETERGENTS	POWDERED DINNERS	
BATTERIES	DOG FOODS	PUDDINGS/GELATINS	FOR STORES WITH ONE AISLE
BREAD	E665	RAMEN NOODLES	DIRECTORY PER AISLE, PROVIDE
BBQ/STEAK SAUCE	FROZEN ENTREES	RICE	2) 3'-4" PANELS AND 4) 2'-6"
CANNED BEANS	FRENCH FRIES	RICE CAKES	PANELS OF EACH PRODUCT.
DRY BEANS	FABRIC SOFTENER	BAGGED SALAD	
BEVERAGES	FACIAL TISSUE	SALAD DRESSING	FOR STORES WITH TWO AISLE
BIRD SEED	FEMININE HYGIENE	SALT / PEPPER	DIRECTORIES PER AISLE.
BLEACH/STARCH	FIRST AID	FROZEN SEA FOOD	PROVIDE 4) 3'-4" PANELS AND 8)
BODY WASH/BAR SOAP	CANNED FISH	MUSTARD	2'-6" PANELS OF EACH PRODUCT.
FROZEN BREAD	FOIL PANS	NAPKINS	
BREADS/SWEET GOODS	FOOT CARE	SNACK NUTS	
BREAKFAST BARS	FROZEN BREAKFAST	COOKING OIL	
INSTANT BREAKFAST	FRUIT SNACKS	OLIVES	
BUTTER/MARGARINE	CANNED FRUIT	ORAL CARE	
CANDY	DRY FRUIT	PANCAKE MIX/STIRUP	
CAT FOODS	FROZEN FRUIT	PAPER CUPS/PLATES	
CAT LITTER	GERMAN FOODS	PAPER TOWELS	
CLEANING SUPPLIES	GLOVES/SPONGES	CANNED PASTA	
CHARCOAL	GOURMET FOODS	DRY PASTA	
	CANNED GRAVY		

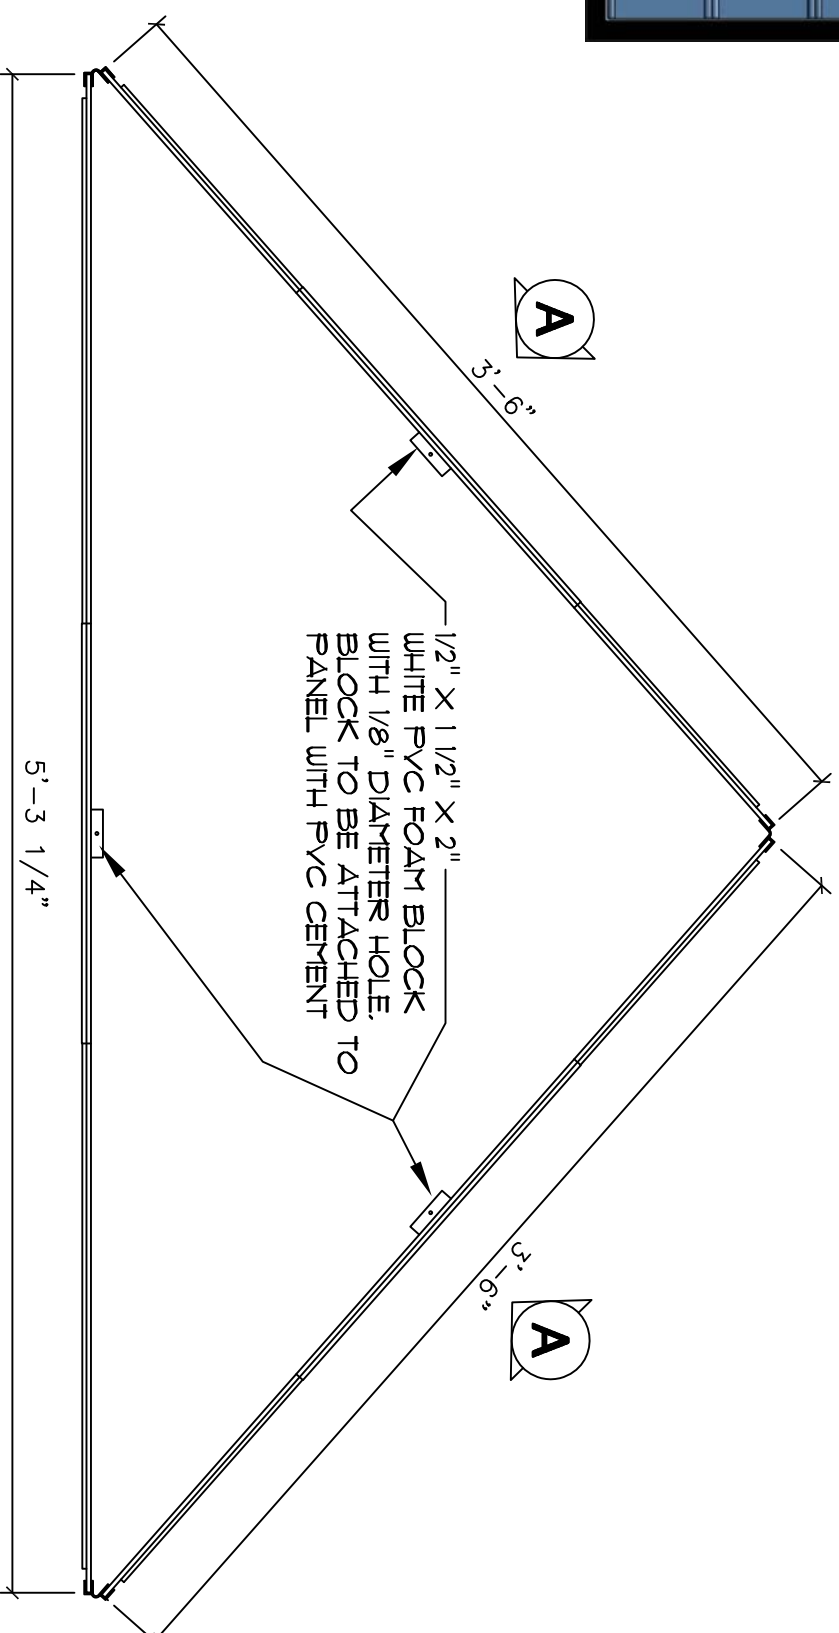

PLAN VIEW  
Scale: 1 1/2" = 1'-0"

Defense  
Commissary  
Agency  
Lackland AFB, Texas  
Fort Lee, Virginia

© COPYRIGHT 2000

THIS DOCUMENT IS THE PROPERTY OF THE DEFENSE COMMISSARY AGENCY AND NO PART HEREIN SHALL BE USED WITHOUT THE CONSENT OF THE DEFENSE COMMISSARY AGENCY

DATE:	SOLICITATION ISSUE: 2-25-09
DATE:	CRITERIA ISSUE: 5-28-09
DATE:	
DATE:	

DeCA  
Decor  
2009

# Aisle Directory

D-101