



Defense  
Commissary  
Agency  
Lackland AFB, Texas  
Fort Lee, Virginia

© COPYRIGHT 2009	
THIS DOCUMENT IS THE PROPERTY OF THE DEFENSE COMMISSARY AGENCY. IT IS TO BE USED WITHOUT THE CONSENT OF THE DEFENSE COMMISSARY AGENCY.	
DATE:	SOLICITATION ISSUE: 2-25-09
DATE:	CRITERIA ISSUE: 5-28-09
DATE:	
DATE:	

DeCA  
Decor  
2009


Convenience  
Store  
Signs

D-1101  
D-1103




## D-1101

NOTE: SCALE ENTIRE  
COMPONENT TO 1/2 SIZE FOR  
STORES WITH A CEILING HEIGHT  
OF 14' OR LESS

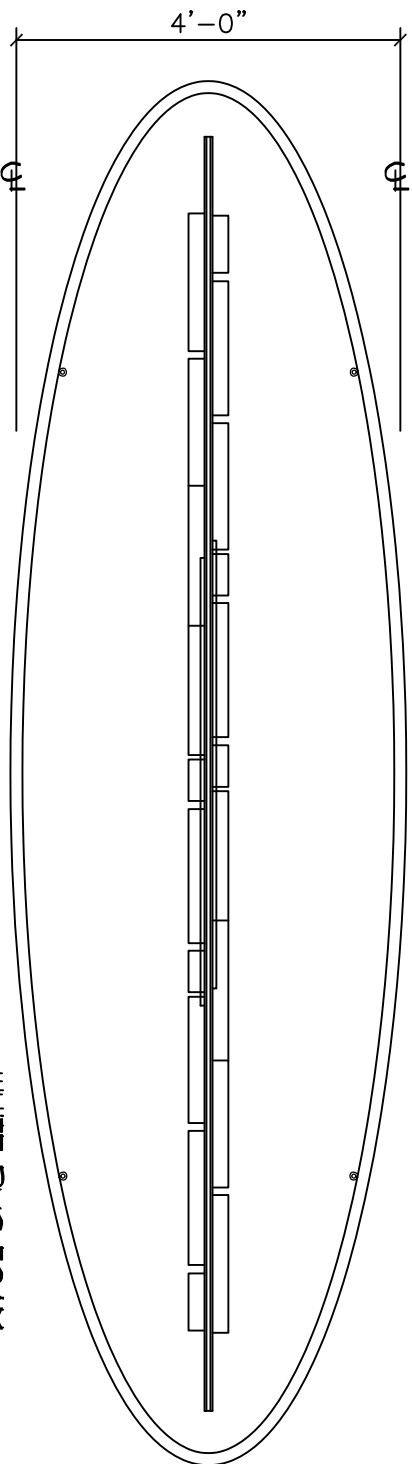

### PLAN VIEW

WHITE PVC FOAM  
WITH ROUTED OUT  
LETTERS & BULLETS  
LETTER RECESS TO BE WHITE  
REMAINING OVAL TO BE P25

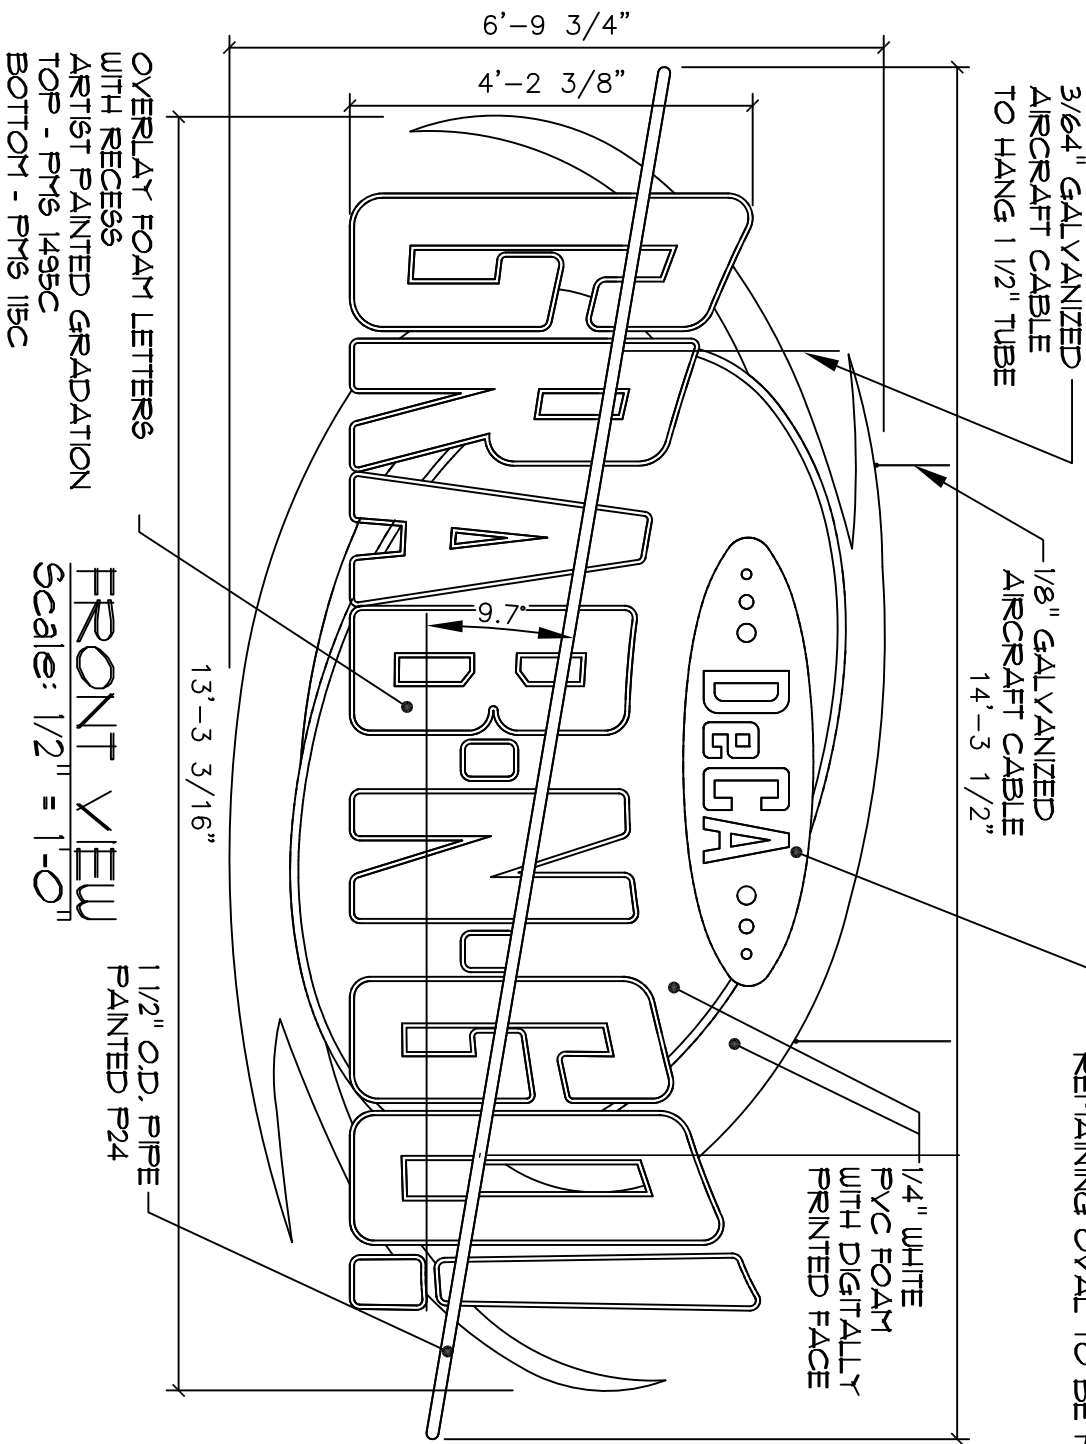

### FRONT VIEW

Scale: 1/2" = 1'-0"