




Defense
Commissary
Agency
Lackland AFB, Texas
Fort Lee, Virginia

© COPYRIGHT 2009	
THIS DOCUMENT IS THE PROPERTY OF THE DEFENSE COMMISSARY AGENCY AND IS NOT TO BE REPRODUCED OR USED WITHOUT THE CONSENT OF THE DEFENSE COMMISSARY AGENCY	
DATE:	SOLICITATION ISSUE: 2-25-09
DATE:	CRITERIA ISSUE: 5-28-09
DATE:	
DATE:	


DeCA
Decor
2009

Convenience
Store
Signs

D-1101
D-1103

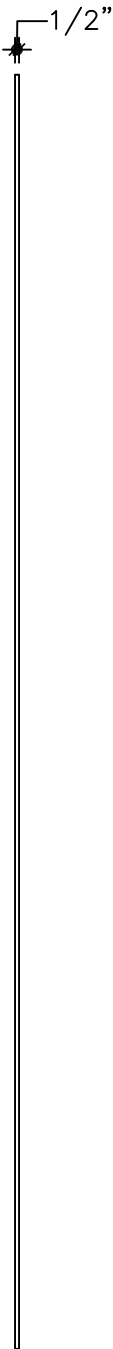

PLAN VIEW
Scale: 1/2" = 1'-0"

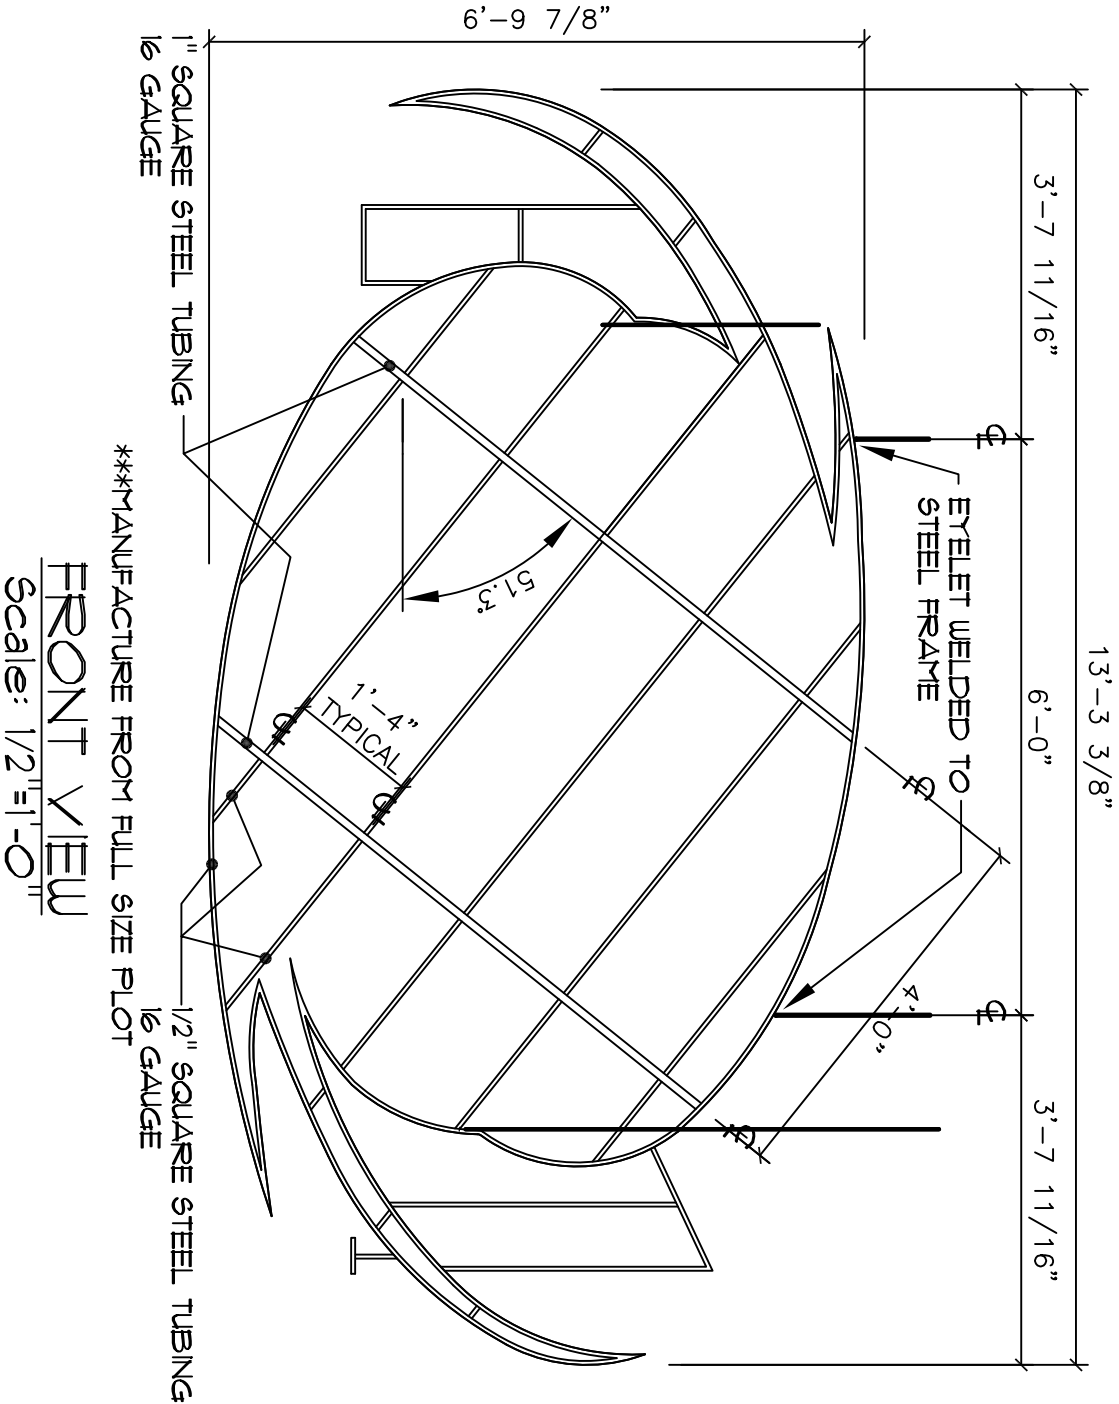

SIDE VIEW
Scale: 1" = 1'-0"

