




D-1103

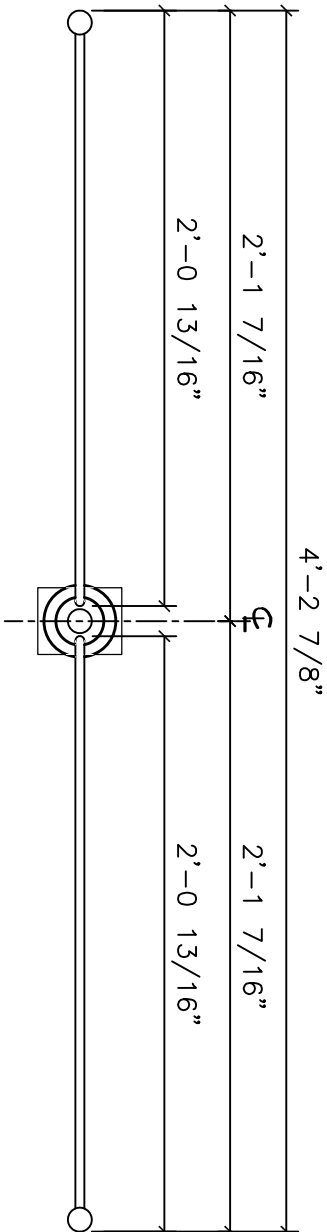

PLAN VIEW
Scale: 1-1/2"=1'-0"

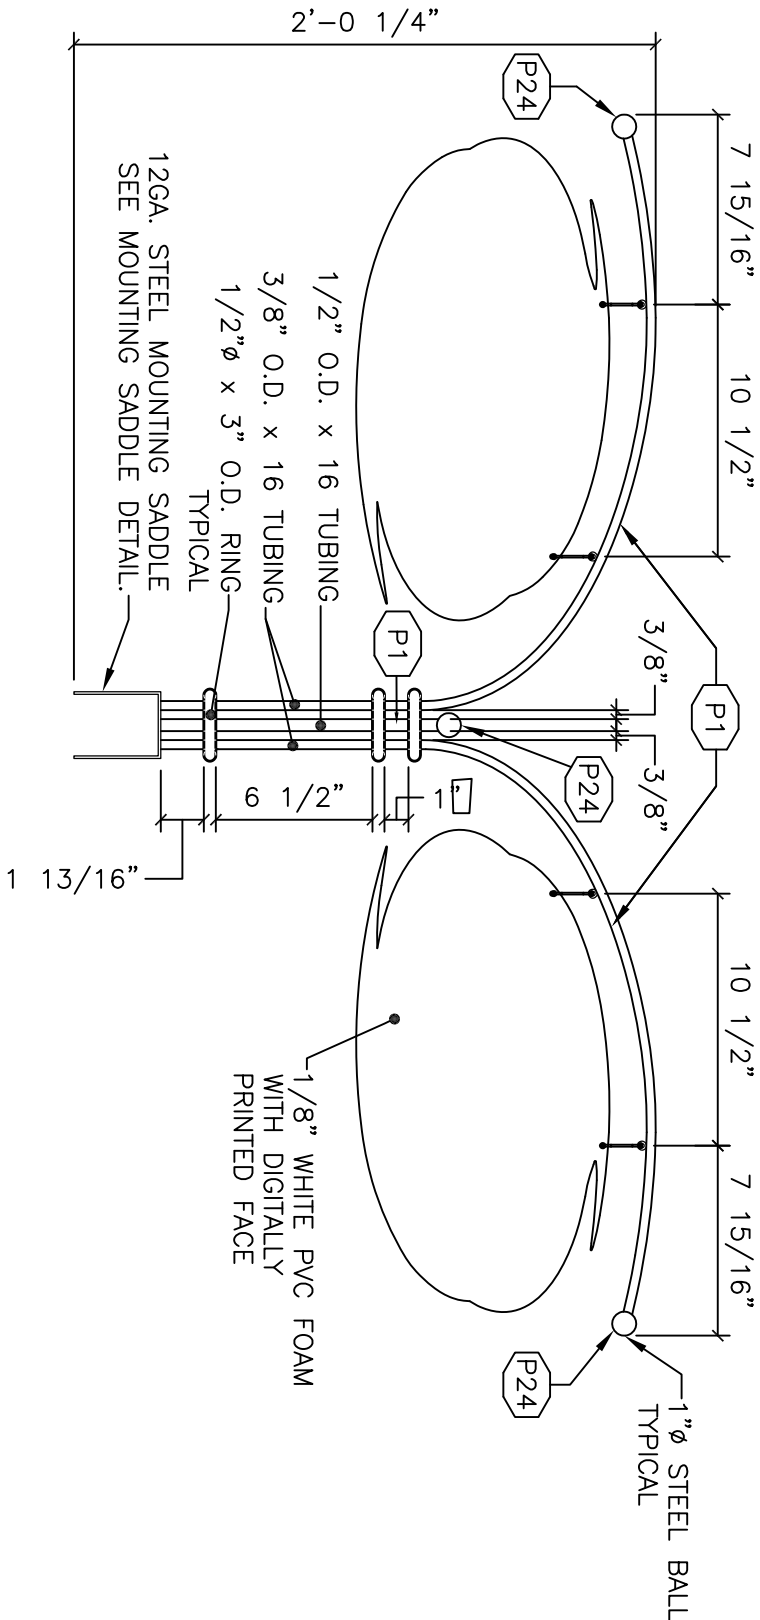

NOTE:
E-HOOKS USED TO HANG
COMMODITY SIGN FROM
STEEL T-BRACKET.

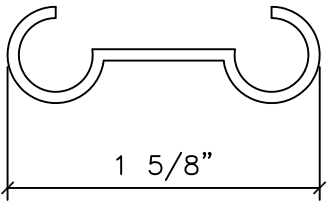

E-HOOK DETAIL
FULL SCALE

FRONT VIEW
Scale: 1-1/2"=1'-0"



Defense
Commissary
Agency
Lackland AFB, Texas
Fort Lee, Virginia

© COPYRIGHT 2009	
THIS DOCUMENT IS THE PROPERTY OF THE DEFENSE COMMISSARY AGENCY. IT IS TO BE USED WITHOUT THE CONSENT OF THE DEFENSE COMMISSARY AGENCY.	
DATE:	SOLICITATION ISSUE: 2-25-09
DATE:	CRITERIA ISSUE: 5-28-09
DATE:	

DeCA
Decor
2009

Convenience
Store
Signs

D-1101
D-1103