



Defense
Commissary
Agency
Lackland AFB, Texas
Fort Lee, Virginia

© COPYRIGHT 2009

THIS DOCUMENT IS THE PROPERTY OF THE DEFENSE COMMISSARY AGENCY. IT IS TO BE USED WITHOUT THE CONSENT OF THE DEFENSE COMMISSARY AGENCY.

DATE:	SOLICITATION ISSUE: 2-25-09
DATE:	CRITERIA ISSUE: 5-28-09
DATE:	




DeCA
Decor
2009

Entry/Exit
Lettering


D-1401
D-1403

THANK YOU
FOR SHOPPING AT YOUR COMMISSARY


D-1403

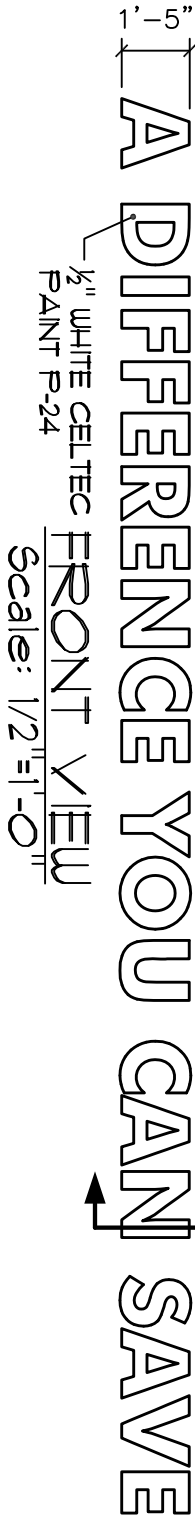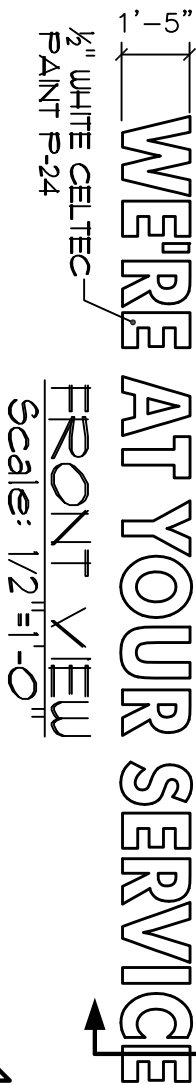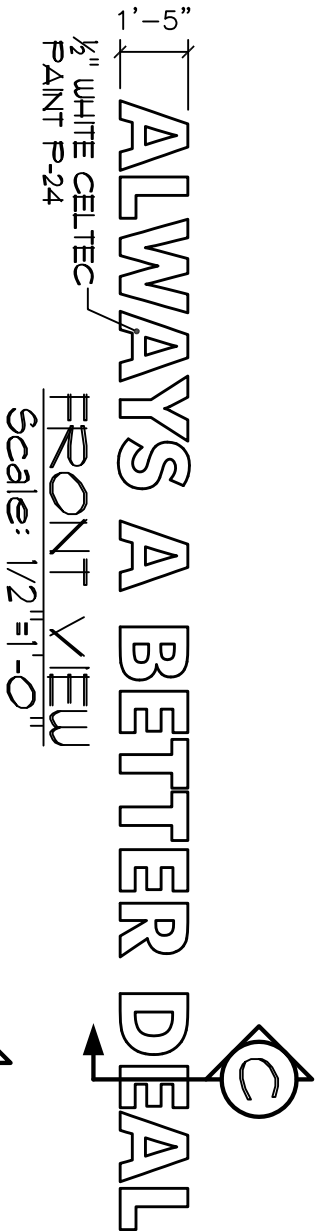


SECTION C
Scale: 3" = 1'-0"

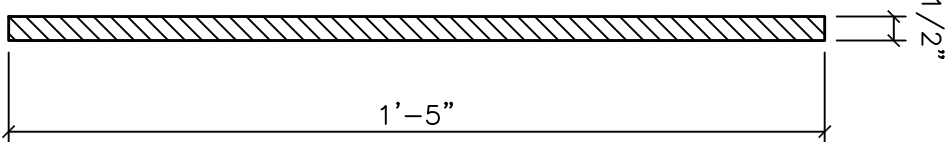

SECTION B
Scale: 3" = 1'-0"

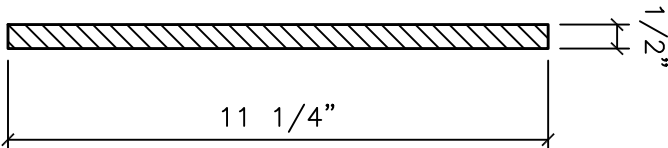

SECTION A
Scale: 3" = 1'-0"

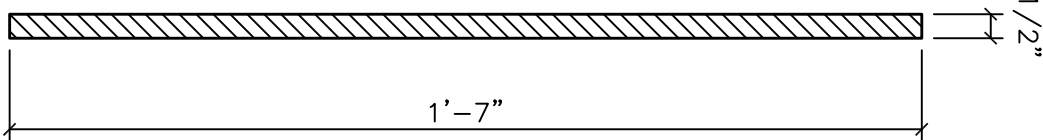

FRONT VIEW
Scale: 1/2" = 1'-0"