



Defense
Commissary
Agency
Lackland AFB, Texas
Fort Lee, Virginia


© COPYRIGHT 2009	
THIS DOCUMENT IS THE PROPERTY OF THE DEFENSE COMMISSARY AGENCY. IT IS TO BE USED WITHOUT THE CONSENT OF THE DEFENSE COMMISSARY AGENCY.	
DATE:	SOLICITATION ISSUE: 2-25-09
DATE:	CRITERIA ISSUE: 5-28-09
DATE:	
DATE:	

DecA
Decor
2009

Produce
Wall
Crates

D-306
A-F


GENERAL NOTES:
-VARY SIZES OF CRATES THAT
ARE ADJACENT TO EACH
OTHER.
* SCALE CRATES ACCORDING
TO STORE CEILING HEIGHT TO
FIT WITHIN SOFFIT.

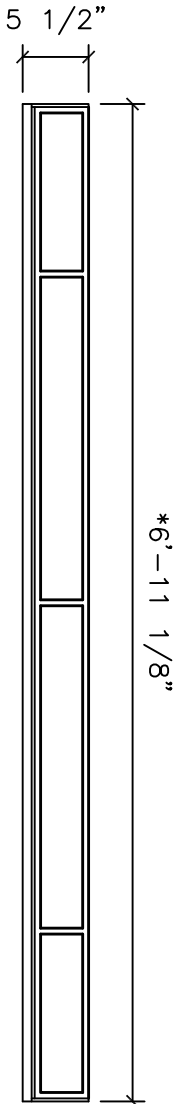

PLAN VIEW



Scale: 3/4"=1'-0"

3/4" WHITE PVC FOAM WITH DIGITALLY
PRINTED FACE
(EDGES TO MATCH)

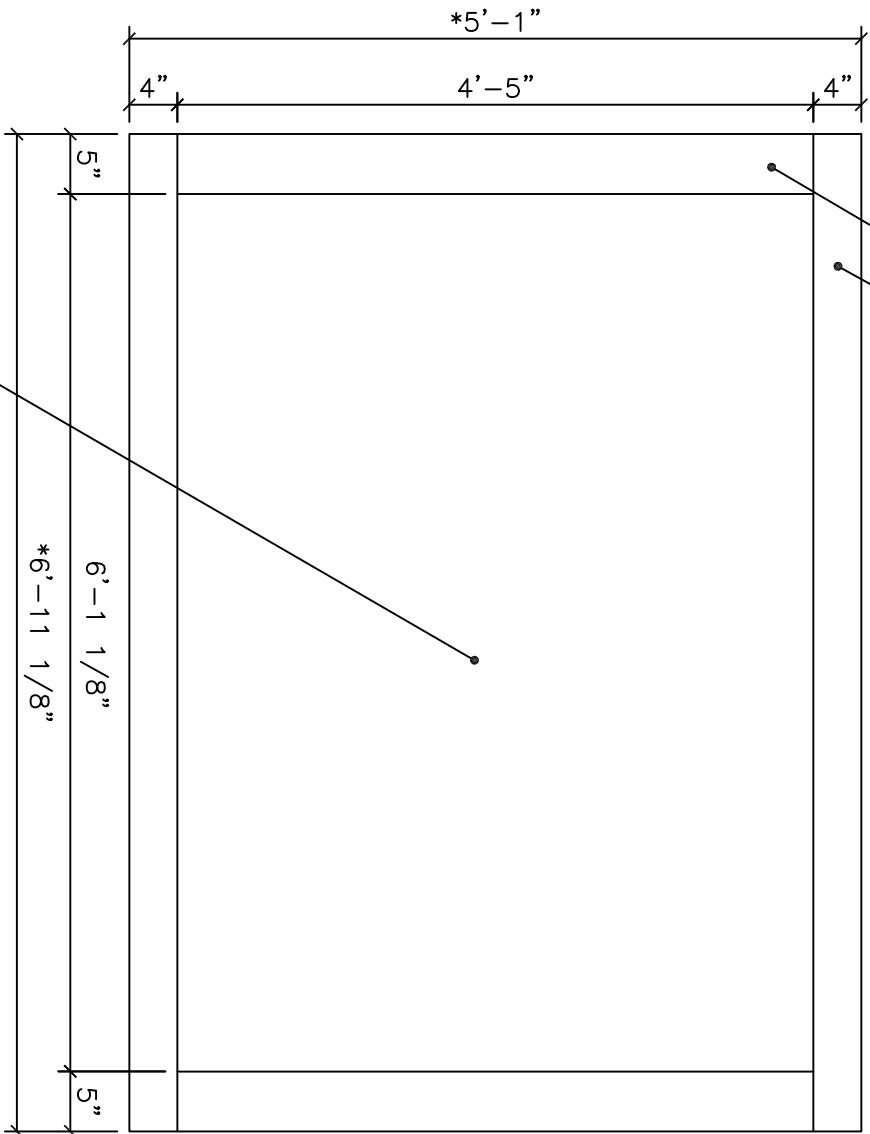

1/4" WHITE PVC FOAM
WITH DIGITALLY PRINTED
FACE
FRONT VIEW
Scale: 3/4"=1'-0"

SIDE VIEW
Scale: 3/4"=1'-0"

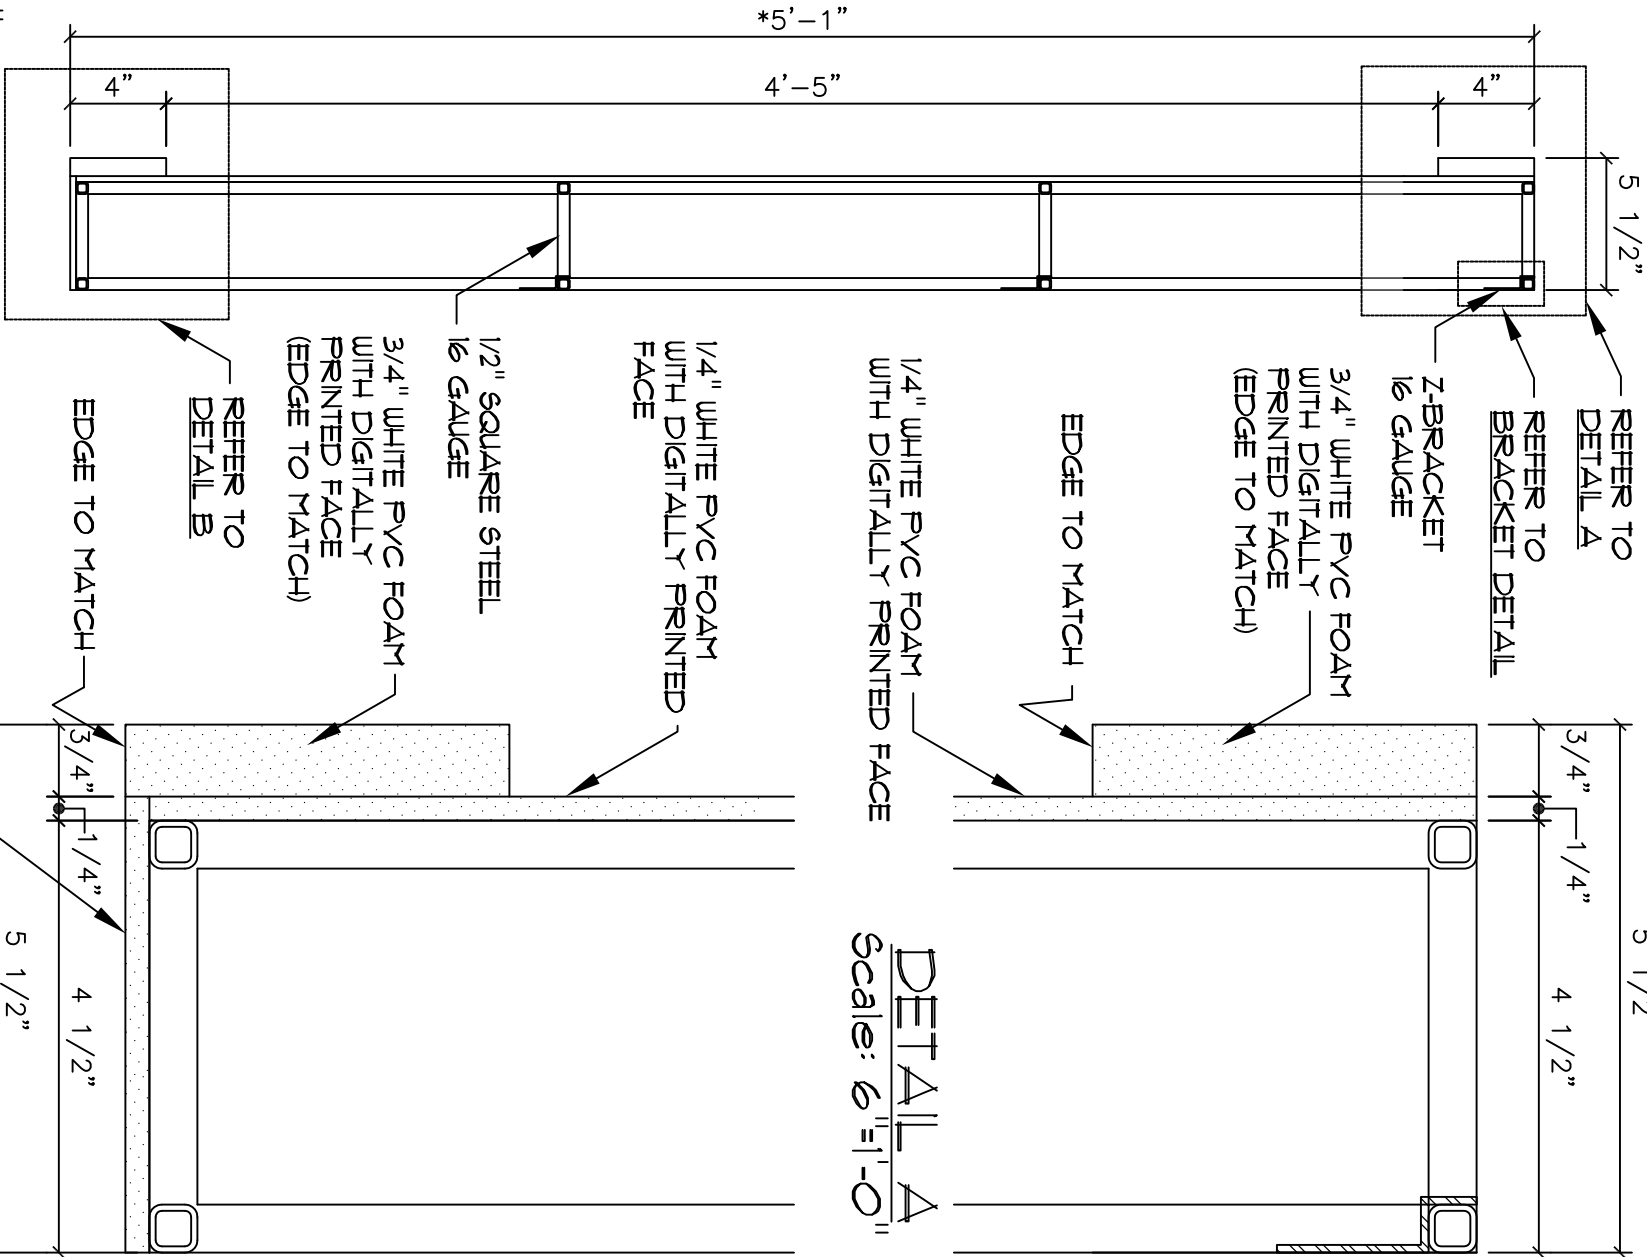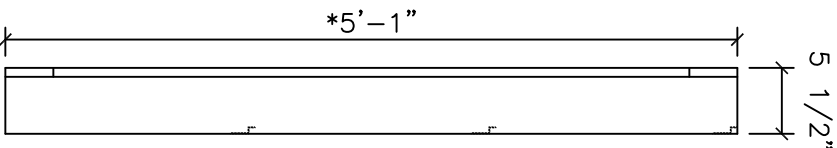

DETAIL A
Scale: 6"=1'-0"

SECTION A
Scale: 1 1/2"=1'-0"

DETAIL B
Scale: 6"=1'-0"

3/4" WHITE PVC FOAM
WITH DIGITALLY
PRINTED FACE