



Defense
Commissary
Agency
Lackland AFB, Texas
Fort Lee, Virginia

© COPYRIGHT 2009	
THIS DOCUMENT IS THE PROPERTY OF THE DEFENSE COMMISSARY AGENCY. IT IS TO BE USED WITHOUT THE CONSENT OF THE DEFENSE COMMISSARY AGENCY	
DATE:	SOLICITATION ISSUE: 2-25-09
DATE:	CRITERIA ISSUE: 5-28-09
DATE:	
DATE:	


DeCA Decor 2009

Butchers Choice Canopy


- D-501
 - D-502
 - D-503
- 1 OF 5



3" PVC PIPE (3 1/2" OD)
PAINTED P10 ALKYD HIGH GLOSS
METAL & WOOD ENAMEL

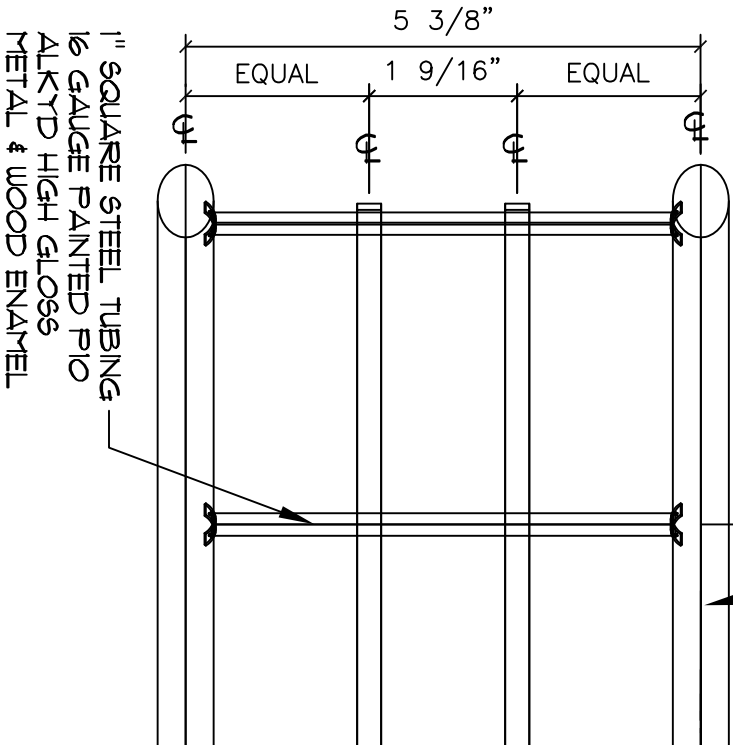


DETAIL A
Scale: 1"=1'-0"

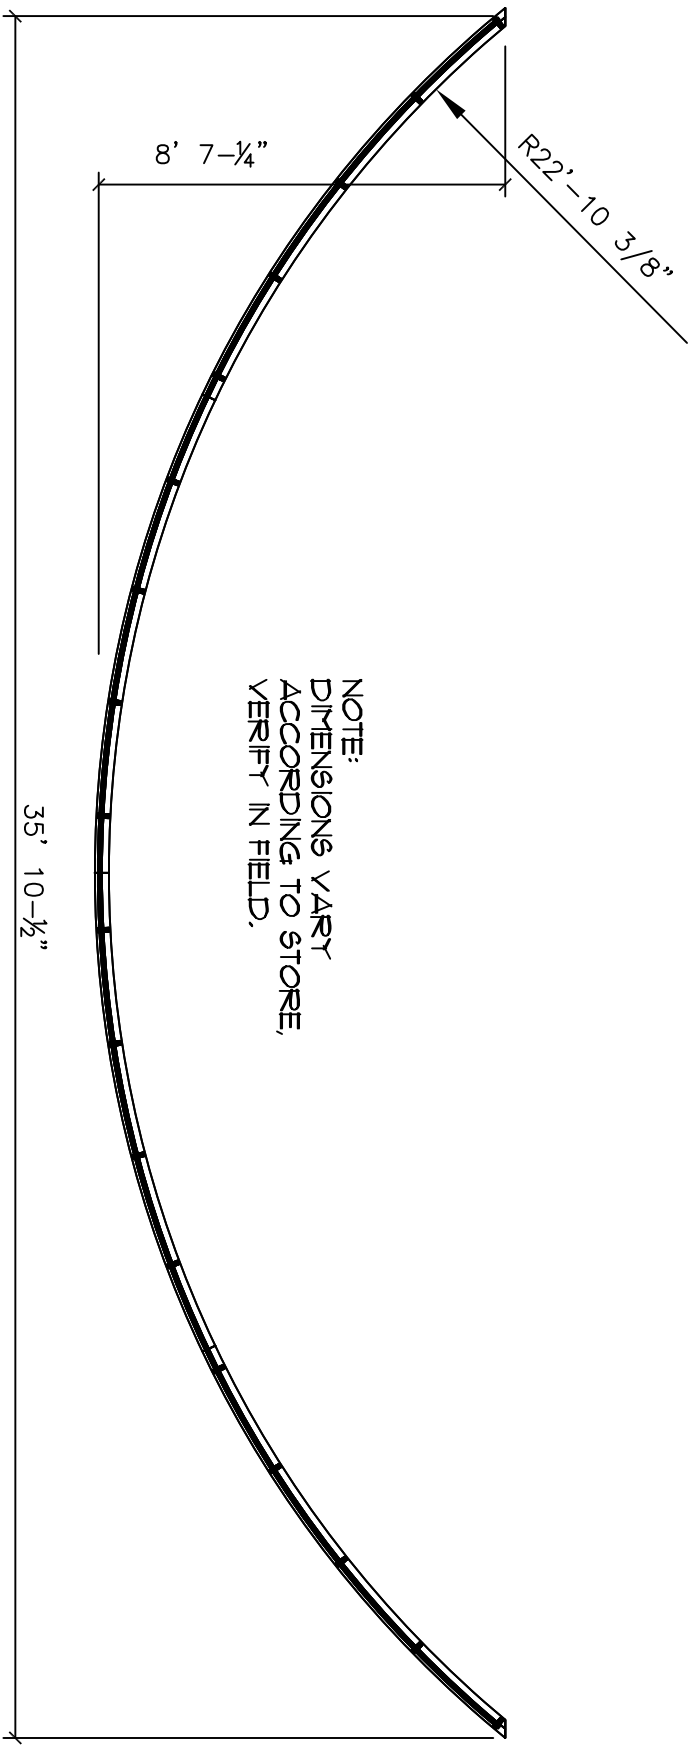

NOTE:
DIMENSIONS VARY
ACCORDING TO STORE,
VERIFY IN FIELD.

PLAN VIEW
Scale: 1/4"=1'-0"

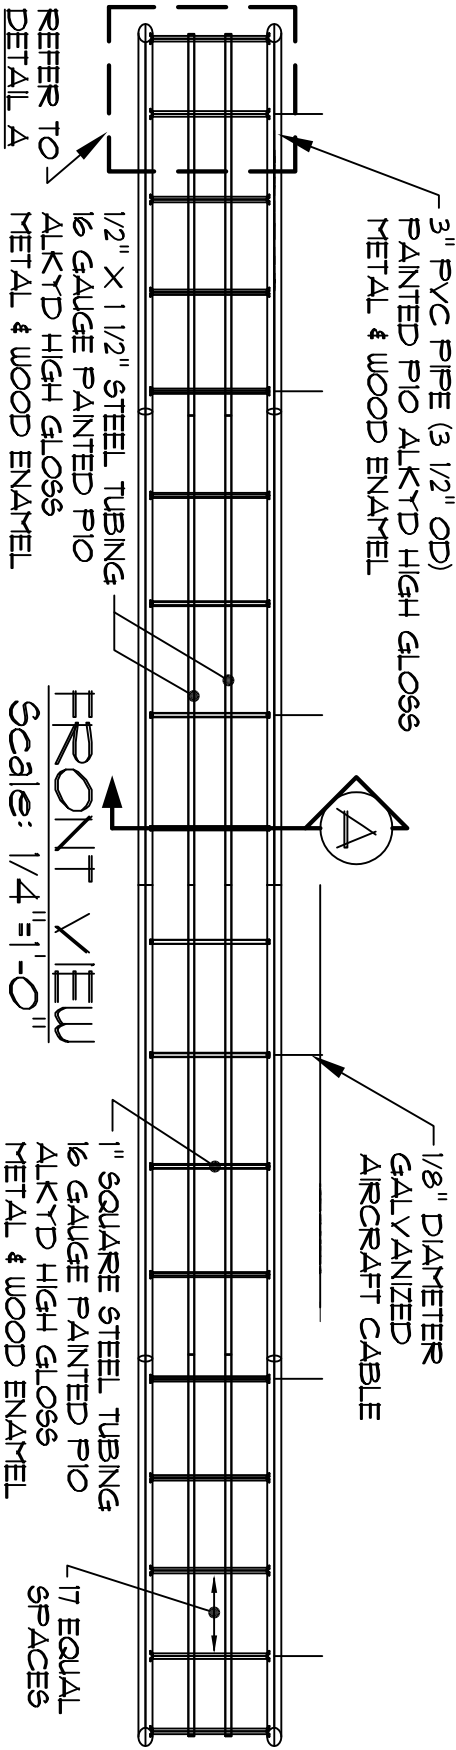

FRONT VIEW
Scale: 1/4"=1'-0"