



Defense  
Commissary  
Agency  
Lackland AFB, Texas  
Fort Lee, Virginia

© COPYRIGHT 2009	
THIS DOCUMENT IS THE PROPERTY OF THE DEFENSE COMMISSARY AGENCY. IT IS TO BE USED WITHOUT THE CONSENT OF THE DEFENSE COMMISSARY AGENCY.	
DATE:	SOLICITATION ISSUE: 2-25-09
DATE:	CRITERIA ISSUE: 5-28-09
DATE:	

# DeCA Decor 2009

Frozen  
Food  
Signs

- D-901A
- D-901B
- D-901C
- 1 OF 4



## D-901A

NOTE: SCALE ENTIRE


## D-901B

COMPONENT TO 1/2 SIZE FOR  
STORES WITH A CEILING HEIGHT  
OF 14' OR LESS


WHITE SNOWFLAKE ICON WILL NOT HAVE A BLACK  
OUTLINE. BLACK OUTLINE SHOWN ONLY FOR CLARITY



## D-901C

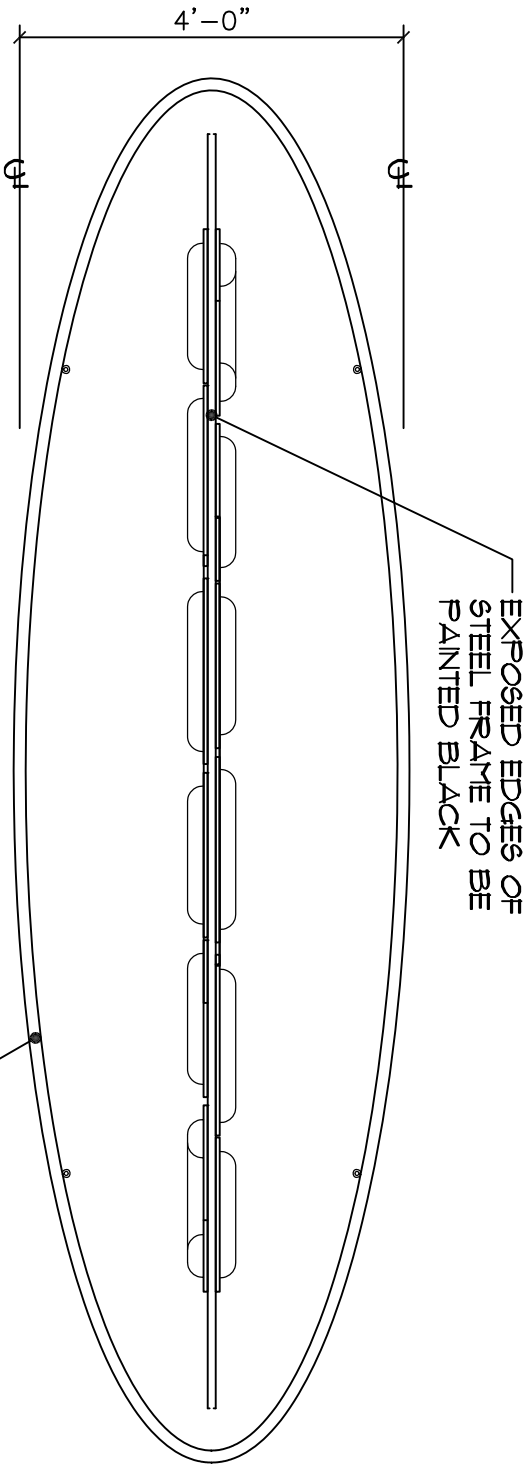

### PLAN VIEW Scale: 1/2" = 1'-0"

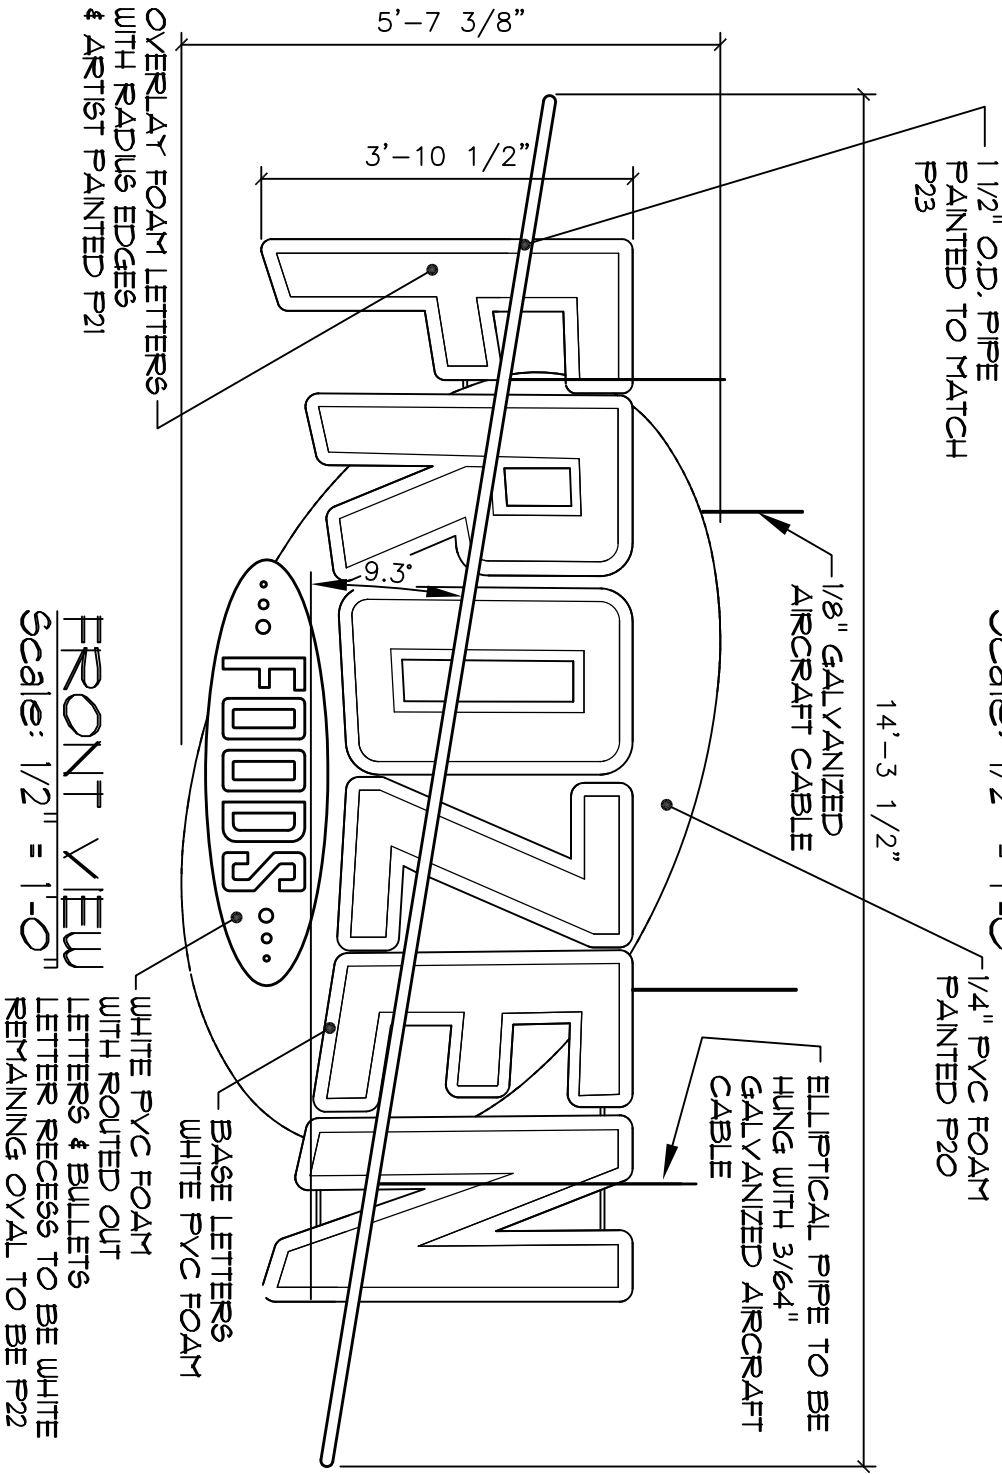

### FRONT VIEW Scale: 1/2" = 1'-0"