




Defense  
Commissary  
Agency  
Lackland AFB, Texas  
Fort Lee, Virginia

© COPYRIGHT 2009	
THIS DOCUMENT IS THE PROPERTY OF THE DEFENSE COMMISSARY AGENCY. IT IS TO BE USED WITHOUT THE CONSENT OF THE DEFENSE COMMISSARY AGENCY.	
DATE:	SOLICITATION ISSUE: 2-25-09
DATE:	CRITERIA ISSUE: 5-28-09
DATE:	
DATE:	


DeCA  
Decor  
2009

Frozen  
Food  
Signs

D-901A  
D-901B  
D-901C  
3 OF 4

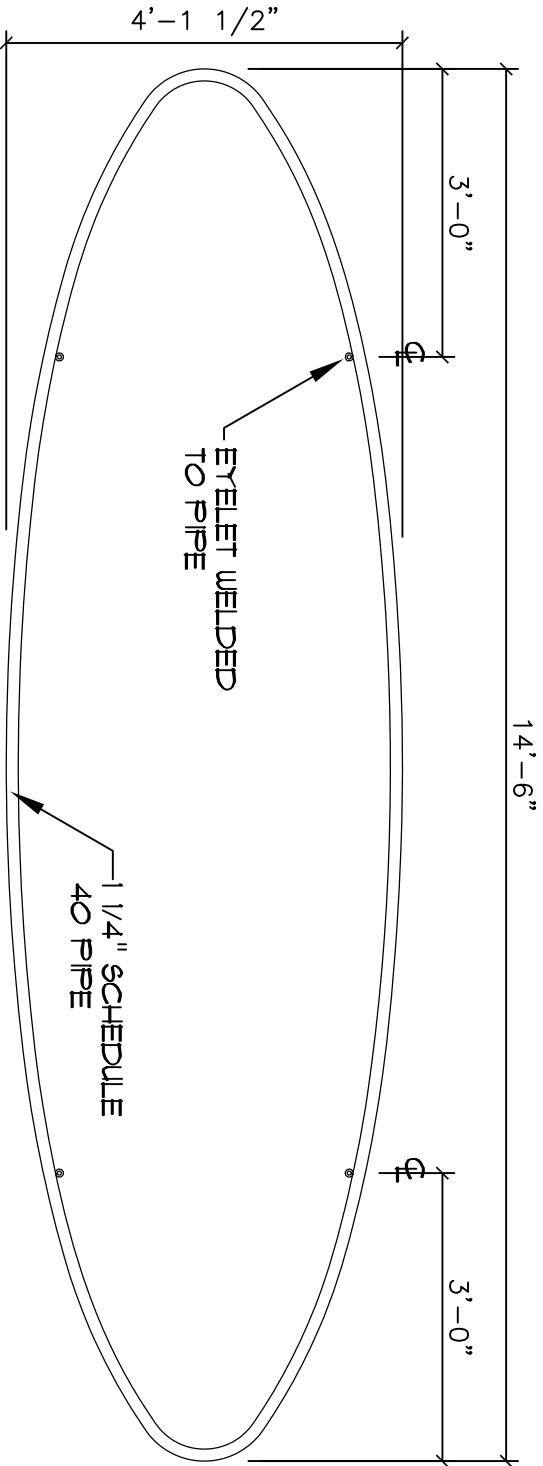

PLAN VIEW (TRUE SIZE)  
Scale: 1/2" = 1'-0"

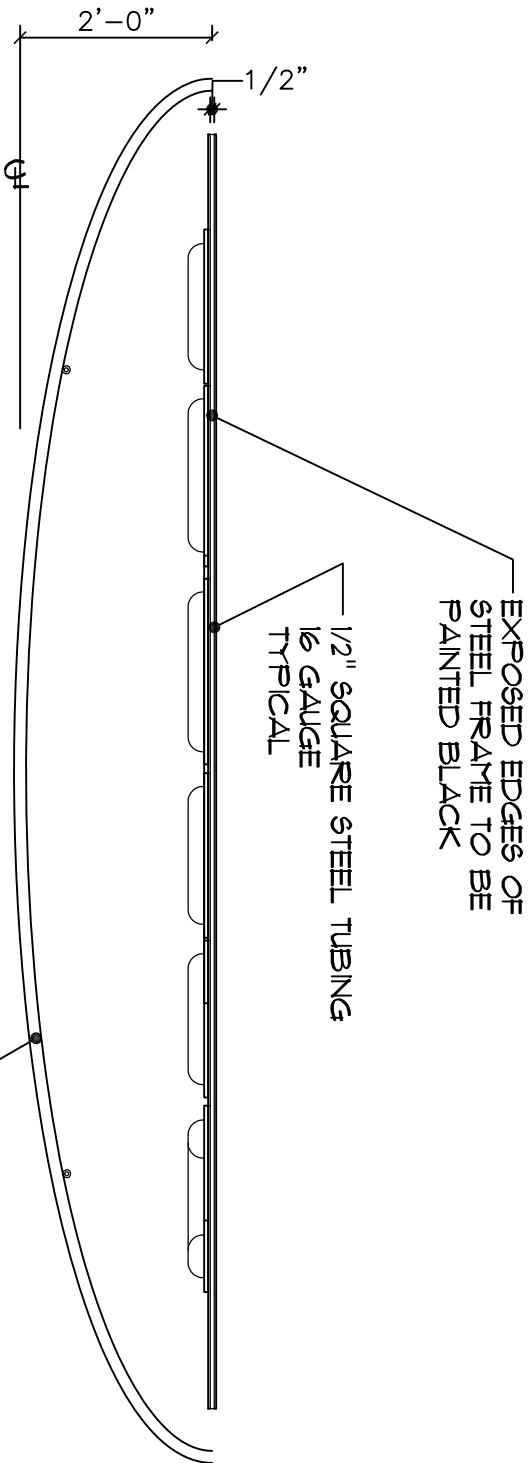

NOTE: D-901B IS ONE SIDED TO BE MOUNTED ON WALL, SIMILAR CONSTRUCTION TO D-901A

PLAN VIEW D-901B  
Scale: 1/2" = 1'-0"