


C ADMIN. AND FROZEN ELEVATION
A1.1a A1.5a 1/16"=1'-0"



D ENTRY AND EXIT ELEVATION
A1.1a A1.5a 1/16"=1'-0"

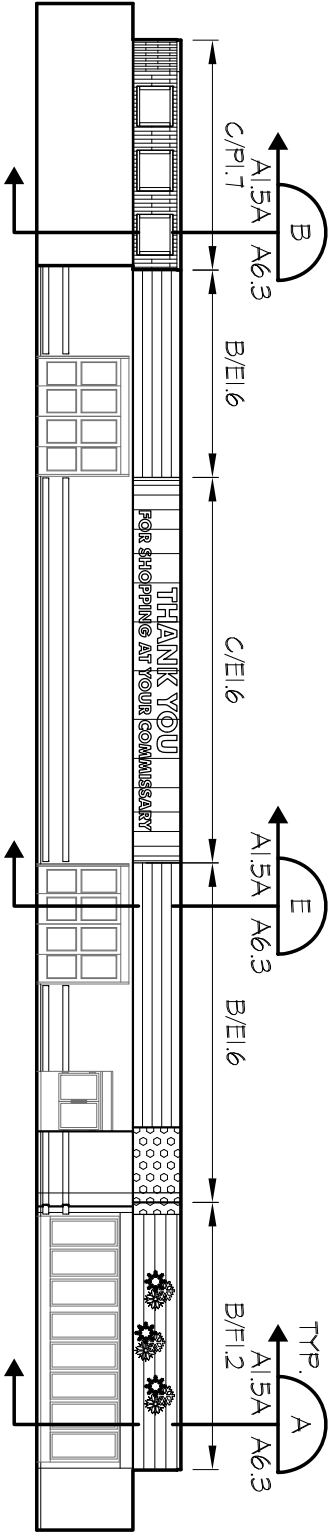

Defense
Commissary
Agency
Lackland AFB, Texas
Fort Lee, Virginia

| | |
|--|-----------------------------|
| © COPYRIGHT 2009 | |
| THIS DOCUMENT IS THE PROPERTY OF THE DEFENSE COMMISSARY AGENCY. IT IS TO BE USED WITHOUT THE CONSENT OF THE DEFENSE COMMISSARY AGENCY. | |
| DATE: | SOLICITATION ISSUE: 2-25-09 |
| DATE: | CRITERIA ISSUE: 5-28-09 |
| DATE: | |

DeCA
Decor
2009

12' Ceiling

Overall
Interior
Elevations

A1.5a