



Defense  
Commissary  
Agency  
Lackland AFB, Texas  
Fort Lee, Virginia


© COPYRIGHT 2009	
THIS DOCUMENT IS THE PROPERTY OF THE DEFENSE COMMISSARY AGENCY. IT IS TO BE USED WITHOUT THE CONSENT OF THE DEFENSE COMMISSARY AGENCY.	
DATE:	SOLICITATION ISSUE: 2-25-09
DATE:	CRITERIA ISSUE: 5-28-09
DATE:	

DeCA  
Decor  
2009


12' Ceiling

Overall  
Interior  
Elevations


A5.5

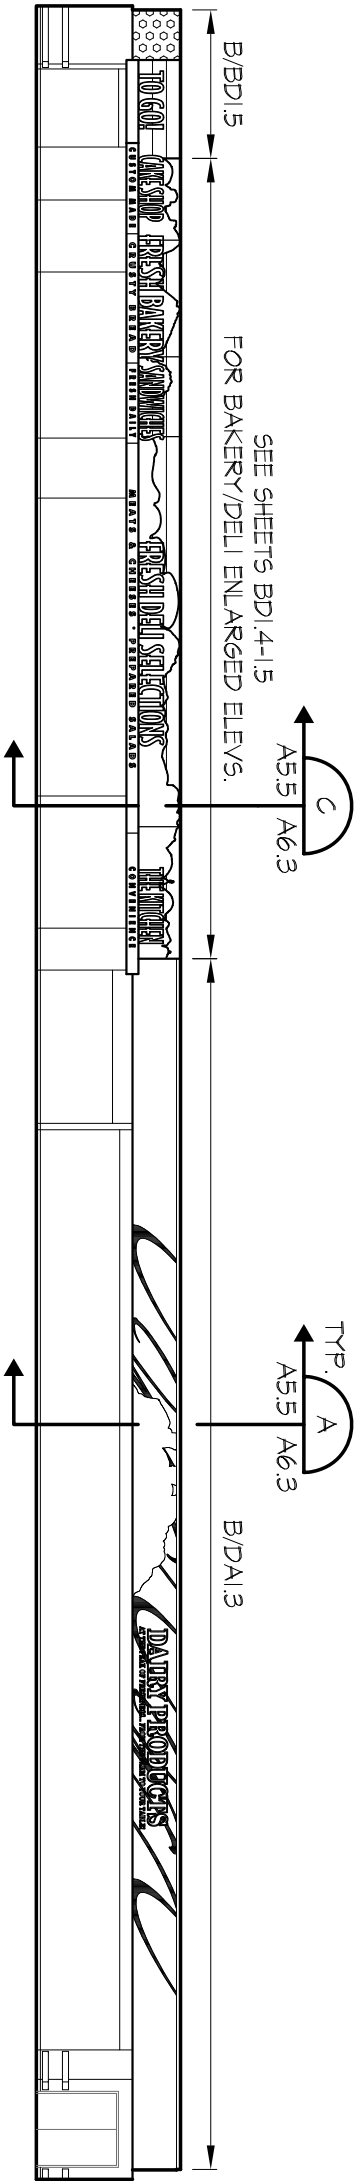

**BAKERY DELI AND DAIRY ELEVATION**  
A5.1 | A5.3  
1/16" = 1'-0"

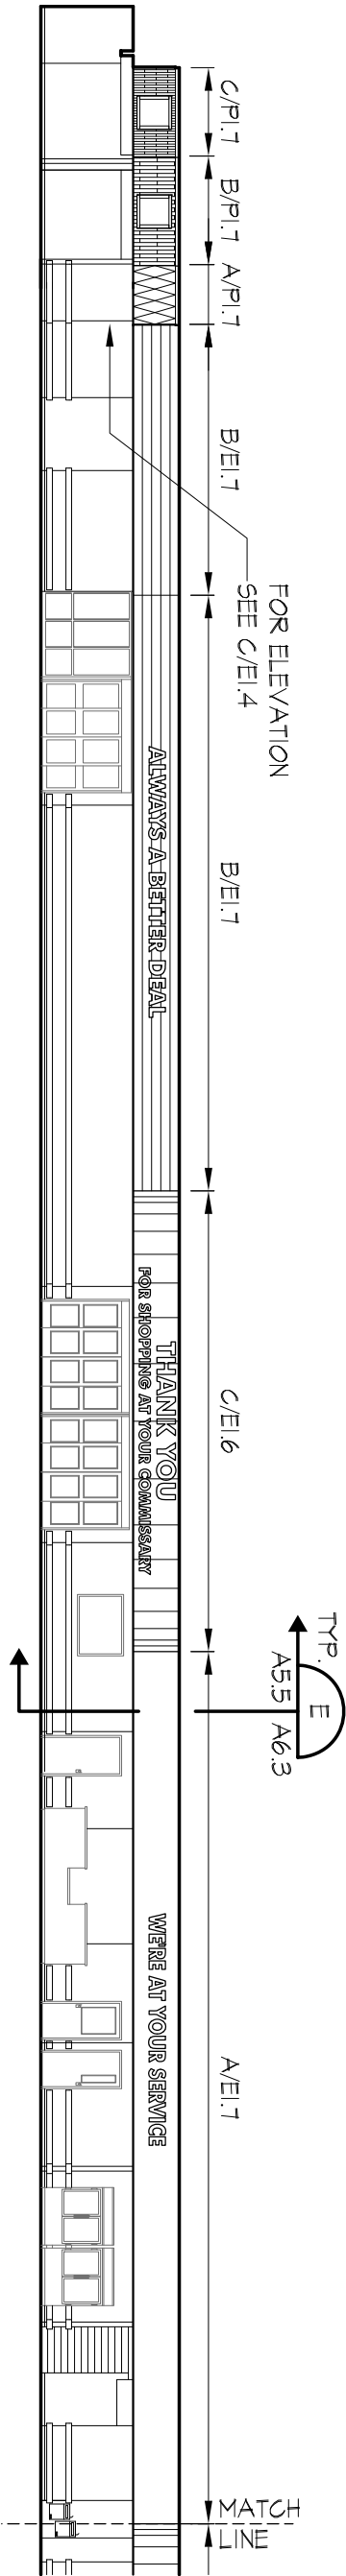

**EXIT AND ENTRY ELEVATION**  
A5.1 | A5.3  
1/16" = 1'-0"

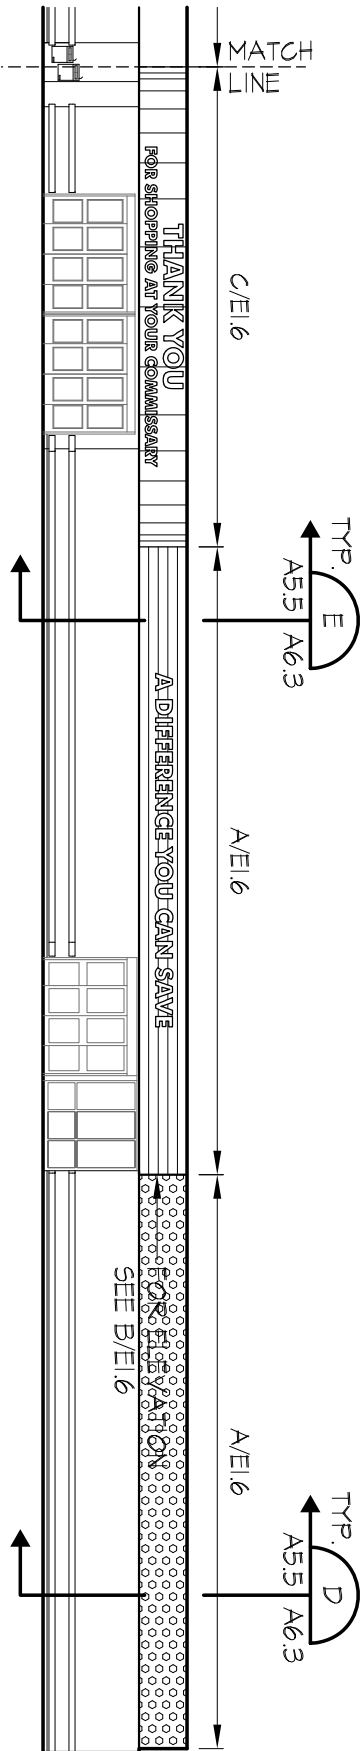

**- ELEVATION CONTINUED**  
A5.1 | A5.3  
1/16" = 1'-0"