



Defense
Commissary
Agency
Lackland AFB, Texas
Fort Lee, Virginia


| | |
|---|-----------------------------|
| © COPYRIGHT 2009 | |
| THIS DOCUMENT IS THE PROPERTY OF THE DEFENSE COMMISSARY AGENCY. IT IS TO BE USED WITHOUT THE CONSENT OF THE DEFENSE COMMISSARY AGENCY | |
| DATE: | SOLICITATION ISSUE: 2-25-09 |
| DATE: | CRITERIA ISSUE: 5-28-09 |
| DATE: | |
| DATE: | |

DeCA
Decor
2009

12' Ceiling

Produce
Enlarged
Elevations


P1.7

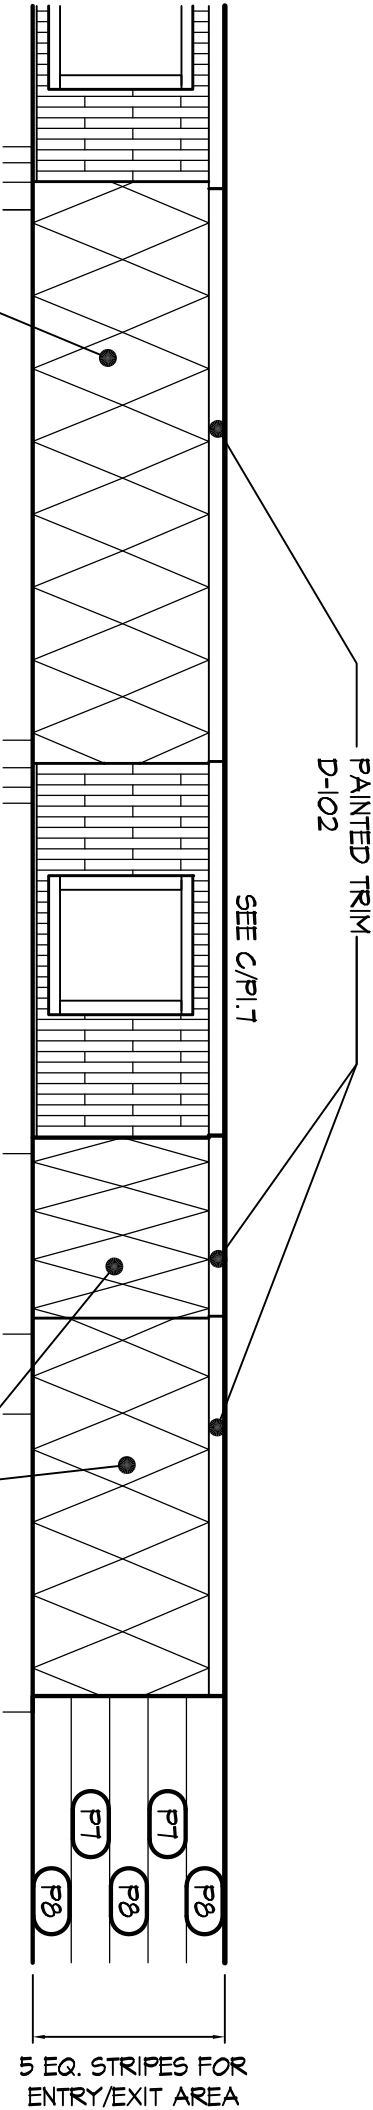

A PRODUCE ELEVATION

ELEV. P1.7


1/4"=1'-0"

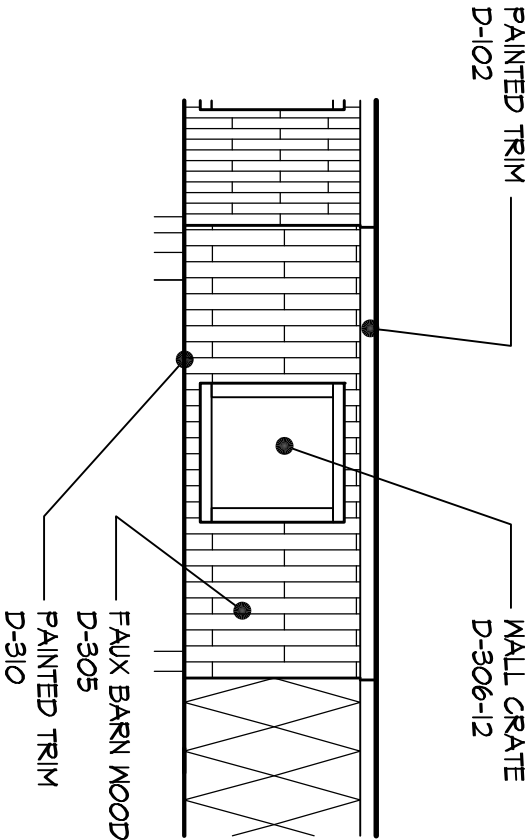

B PRODUCE ELEVATION

ELEV. P1.7


1/4"=1'-0"

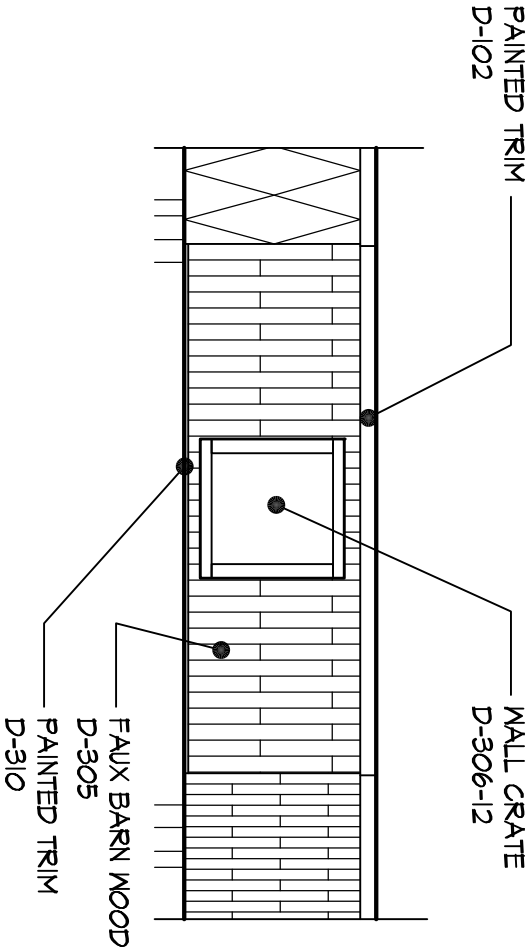

C PRODUCE ELEVATION

ELEV. P1.7


1/4"=1'-0"

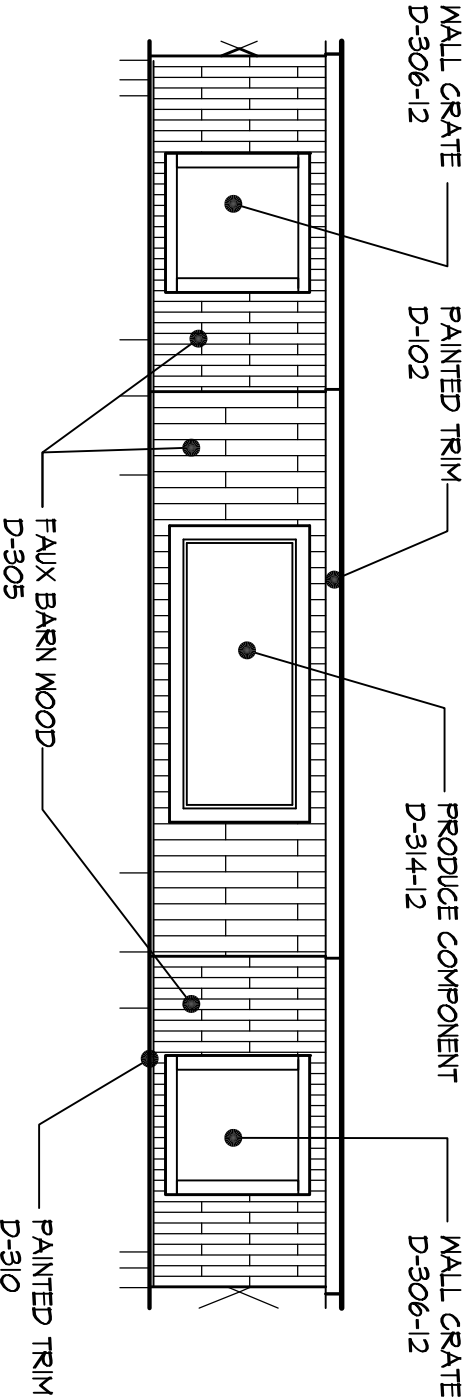

D PRODUCE ELEVATION

ELEV. P1.7

1/4"=1'-0"

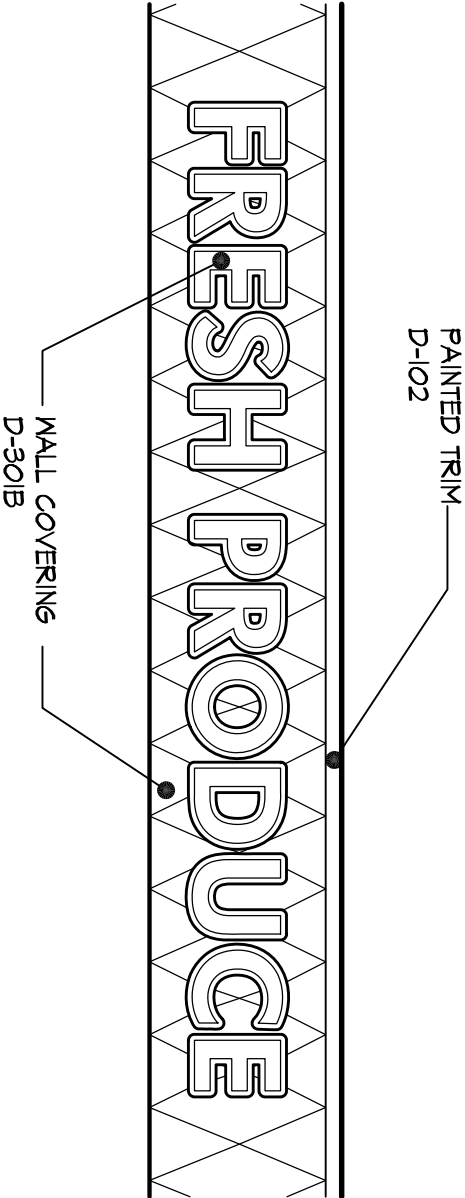

E PRODUCE ELEVATION

ELEV. P1.7

1/4"=1'-0"