

# Historic Horizontal Banner

DeCA  
Adaptive Uniform Decor Package

Defense Commissary Agency  
Lackland AFB, Texas  
Fort Lee, Virginia




ID3.9B

## HISTORIC HORIZONTAL BANNER GENERAL NOTES


1) CENTER PANEL TO BE 3/16" CLEAR POLYCARBONATE WITH HIGH RESOLUTION SIX COLOR PROCESS DIGITAL TRANSLUCENT ARTWORK DIRECT PRINTED TO PANEL SURFACE WITH UV STABLE INKS. PANEL SHALL BE NOTCHED TO ACCOMMODATE HANGING BRACKET. (SEE SHEET ID3.9C FOR DETAILS)

2) TOP TRIM PIECES TO BE .5" MDF. ALL SURFACES OF TOP TRIM FACES TO BE ONE CONTINUOUS PIECE OF 3/32" BRUSHED ALUMINUM DF-1. REAR FACE OF TOP TRIM TO BE NOTCHED TO ACCOMMODATE CENTER PANEL AND HANGING BRACKET. (SEE SHEET ID3.9C FOR DETAILS)


3) HANGING BRACKET TO BE 3/16" ALUMINUM 5052-H32 AND PAINTED M-4. BRACKET SHALL BE INSET INTO NOTCH IN CENTER PANEL AND SANDWICHED BETWEEN TOP TRIM PIECES WITH #8-32 UNC X 1.125" BOLTS THROUGH ALL COMPONENTS. (SEE HANGING BRACKET FRONT VIEW)

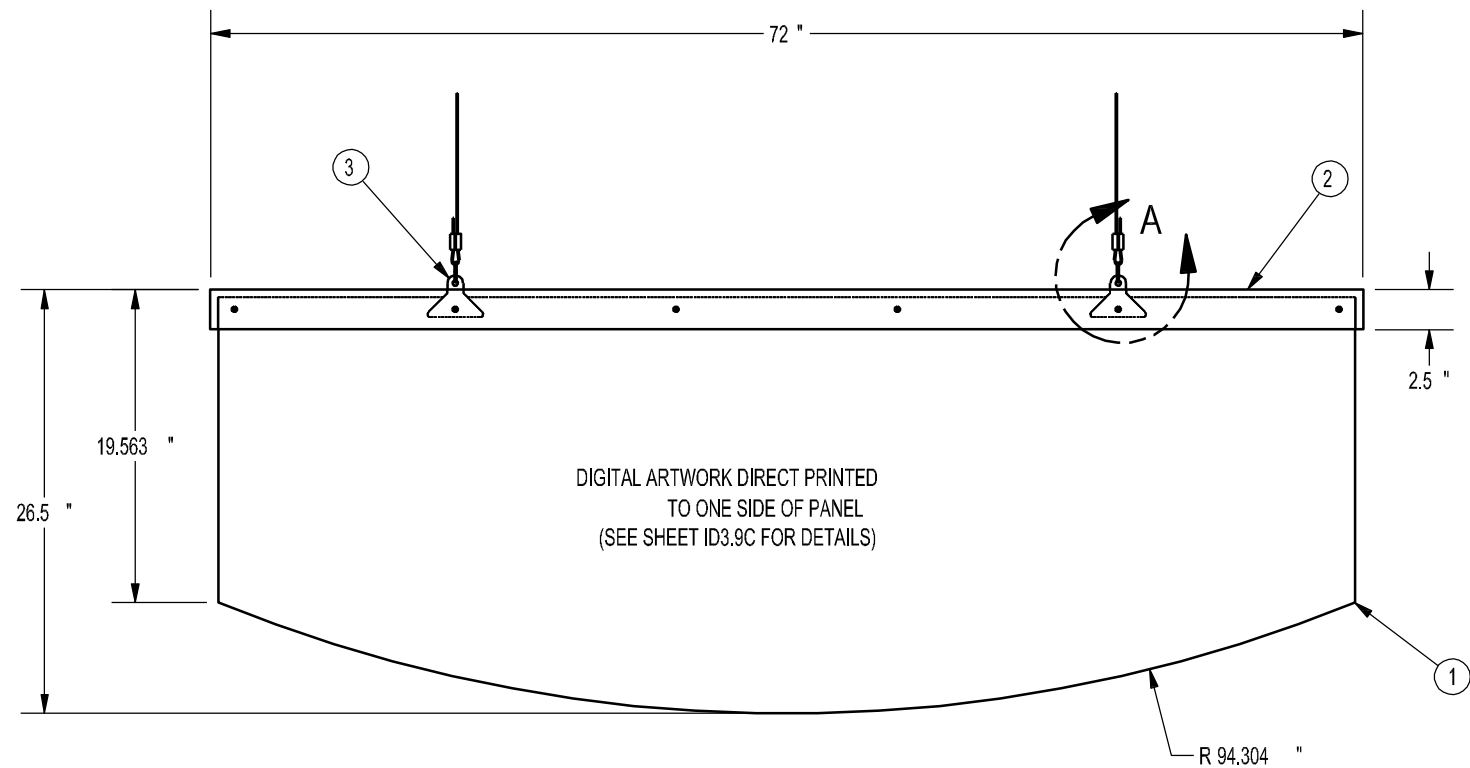

FRONT VIEW  
SCALE 1" = 1'

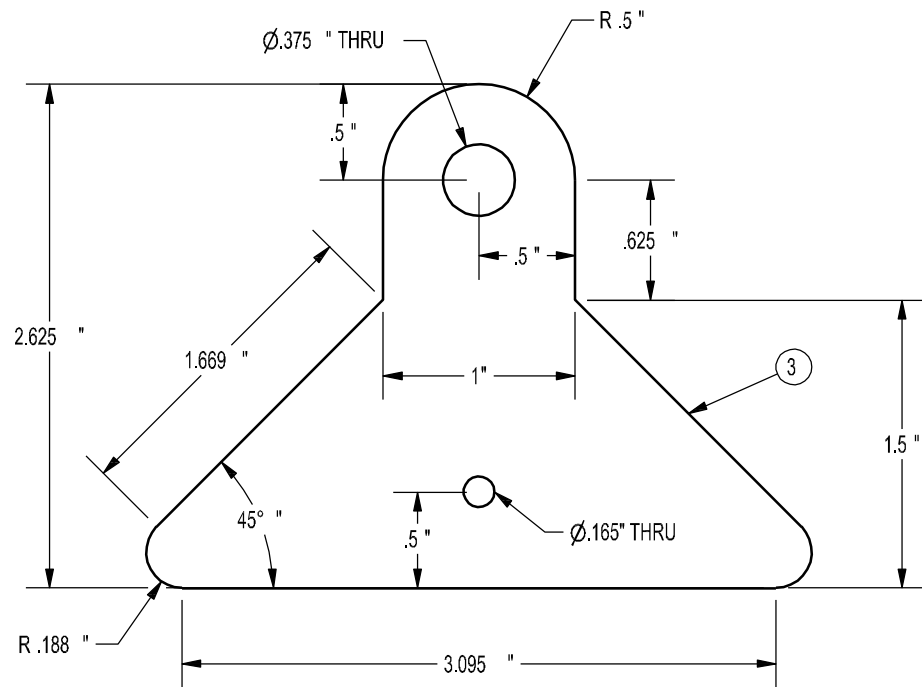

HANGING BRACKET FRONT VIEW  
SCALE 1" = 1"

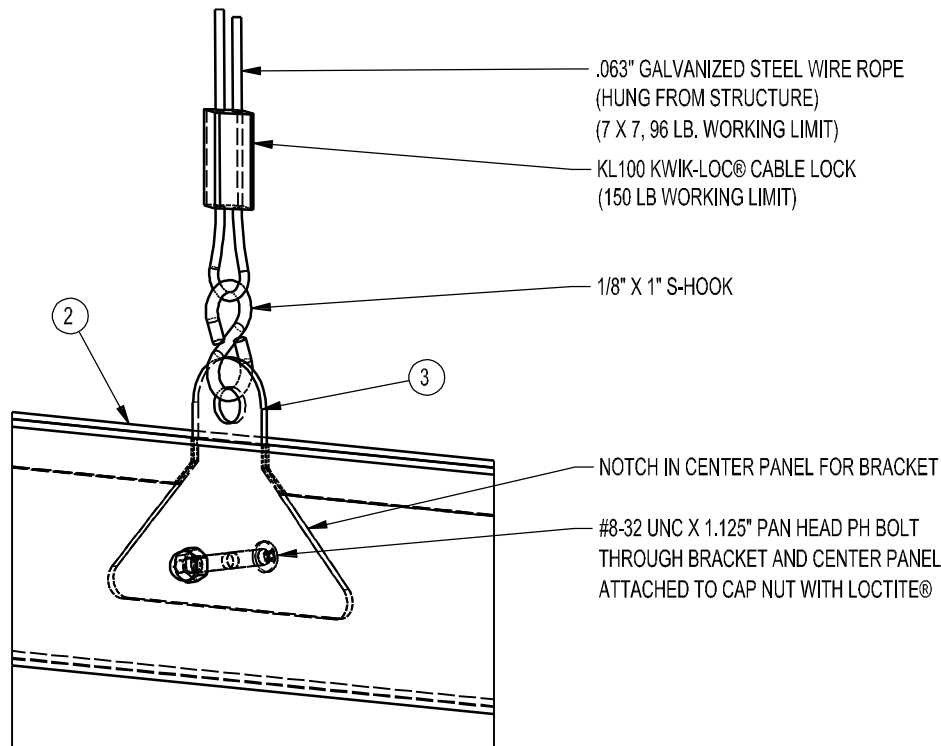

DETAIL A

HORIZONTAL BANNER HAS BEEN CUSTOMIZED TO WORK WITH 12' TO 14' CEILING HEIGHTS IN CERTAIN STORE APPLICATIONS