


Department Decor Element

Aluminum Framework

DeCA
Adaptive Uniform Decor Package

Defense Commissary Agency
Lackland AFB, Texas
Fort Lee, Virginia



ID5.0B

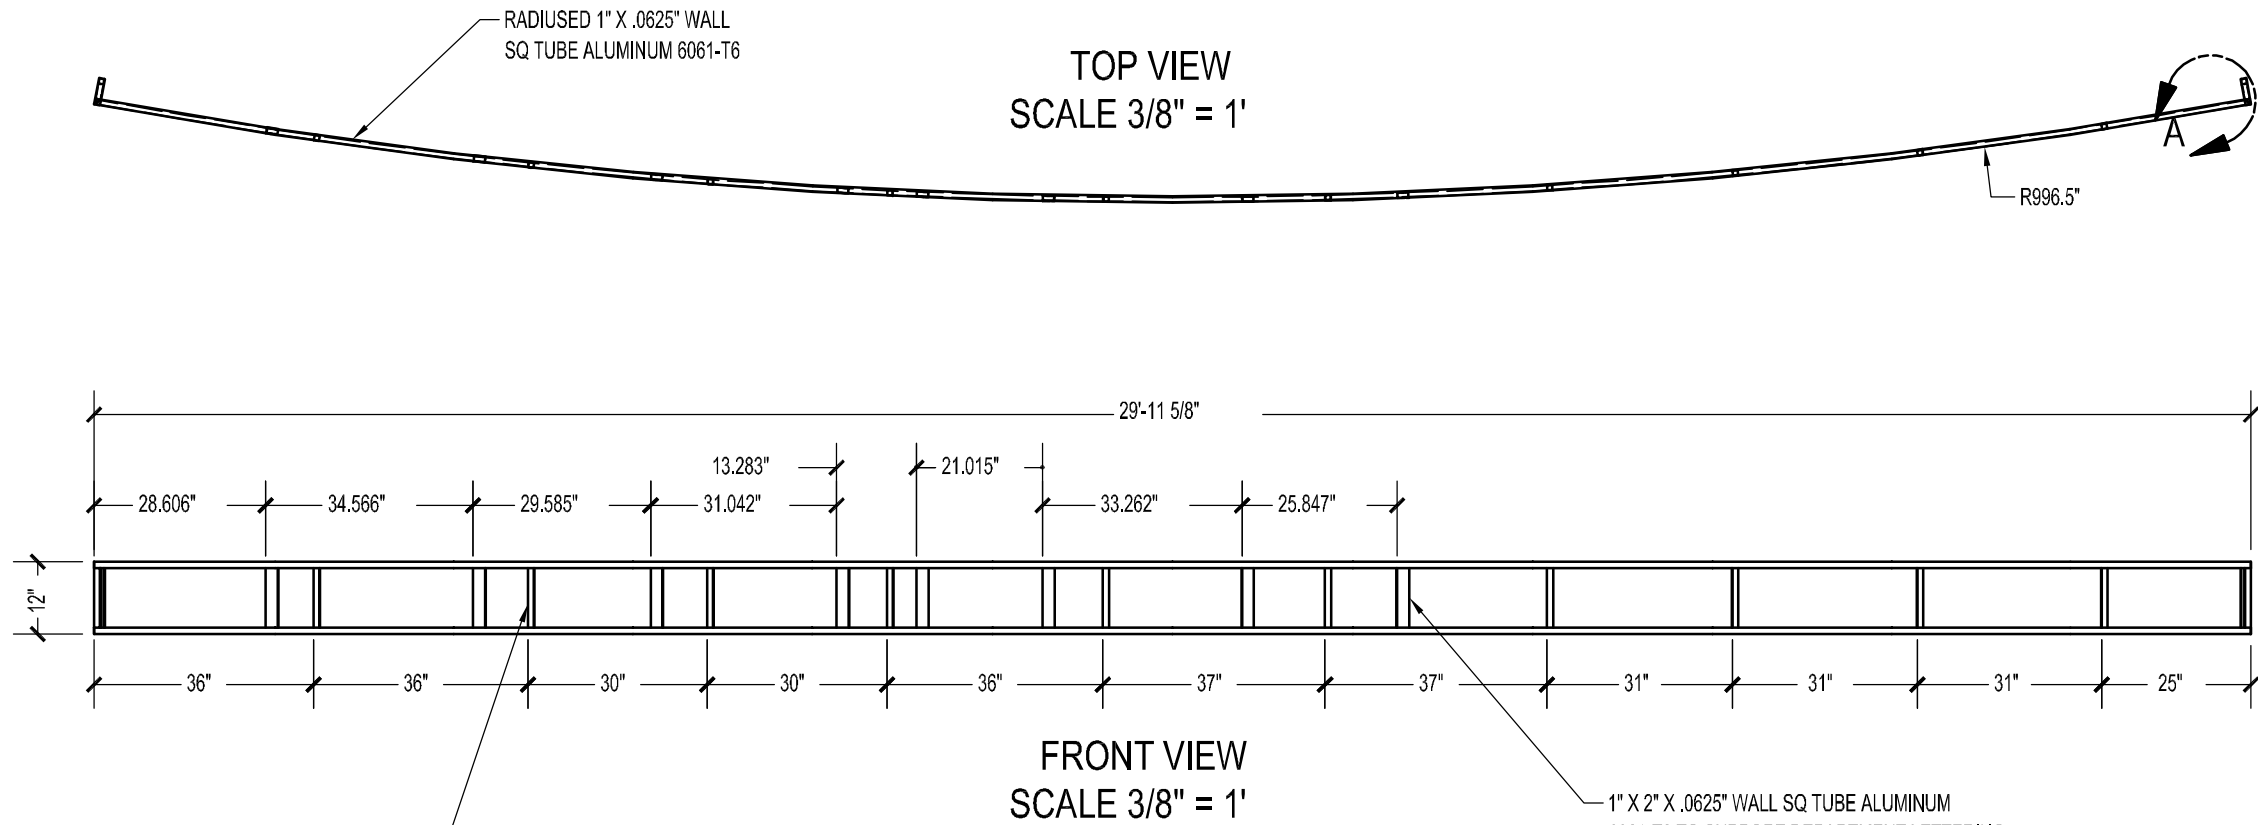

1" X .0625" WALL SQ TUBE ALUMINUM 6061-T6
TO SUPPORT ADJUSTABLE MOUNTING BRACKET
(SEE SHEET ID5.0D FOR BRACKET DETAILS)

1" X 2" X .0625" WALL SQ TUBE ALUMINUM
6061-T6 TO SUPPORT DEPARTMENT LETTERING
(SEE SHEET ID5.0C FOR LETTERING DETAILS)

1" X 2" X .0625" WALL SQ TUBE ALUMINUM
6061-T6 TO SUPPORT DEPARTMENT LETTERING
(SEE SHEET ID5.0C FOR LETTERING DETAILS)

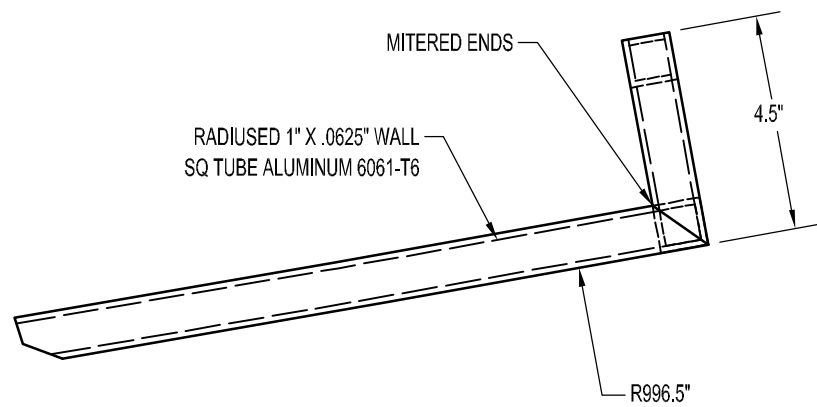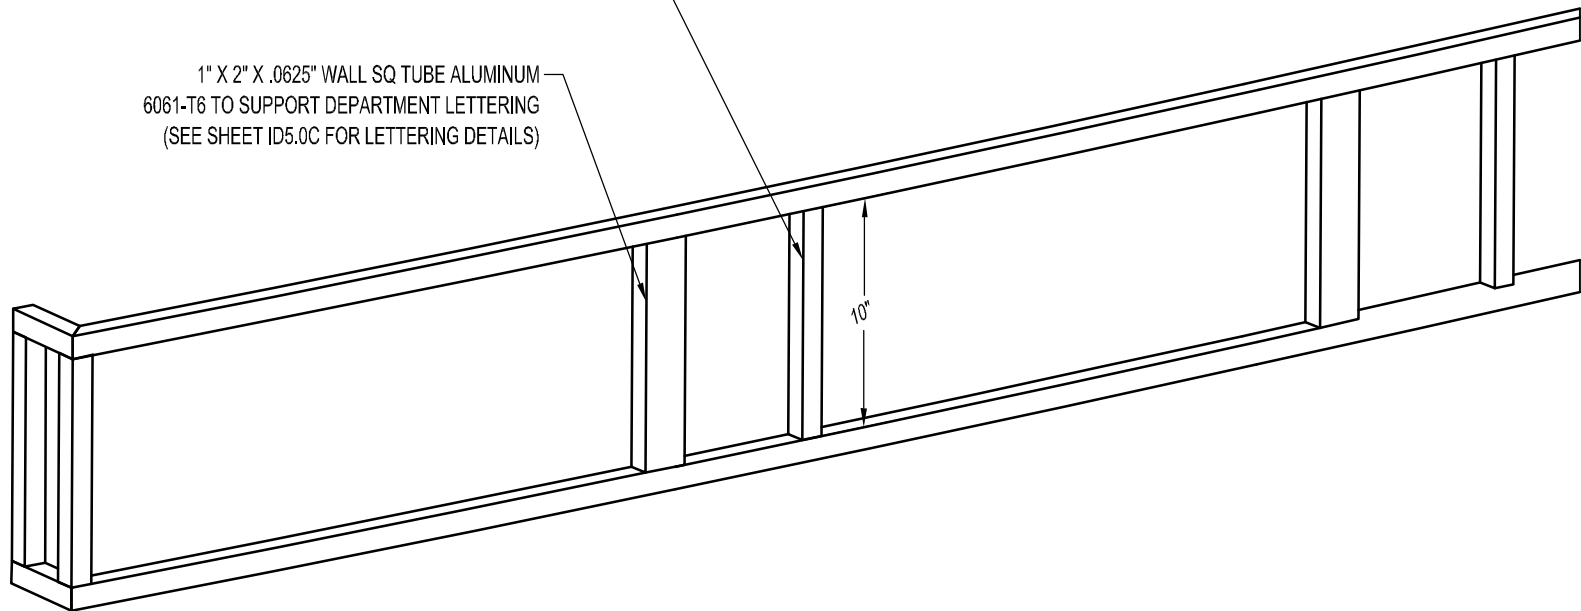

DETAIL A
SCALE 1/4" = 1"