
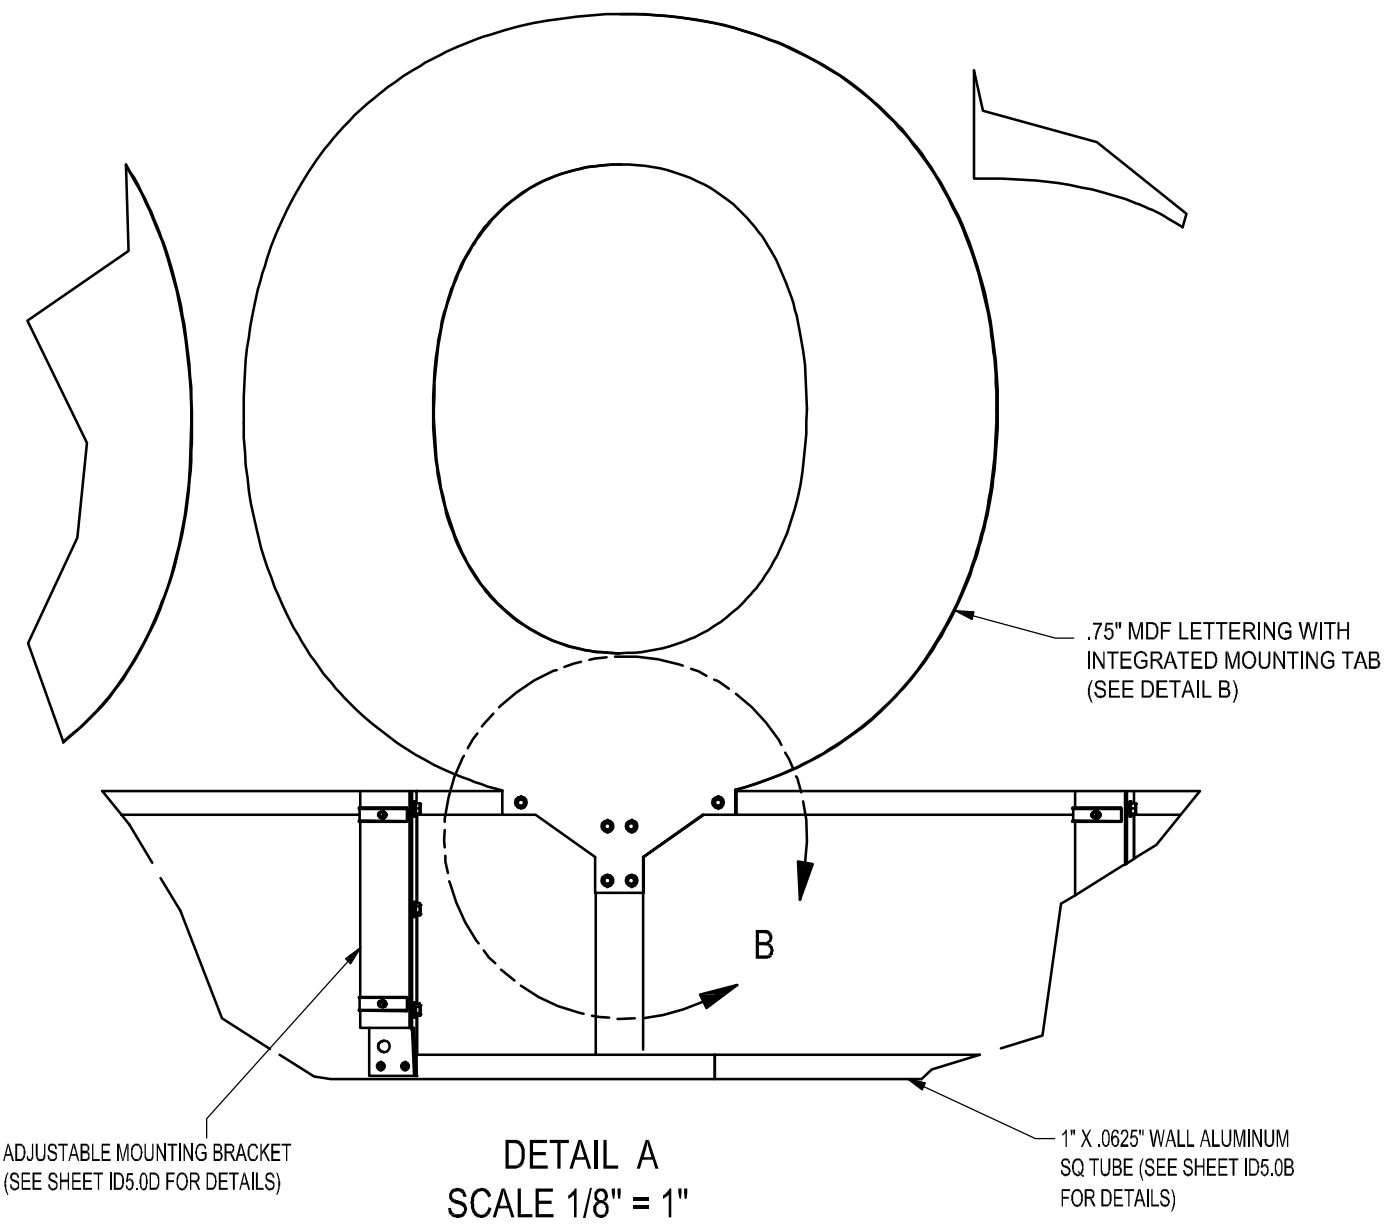


REAR VIEW
SCALE 3/8" = 1'

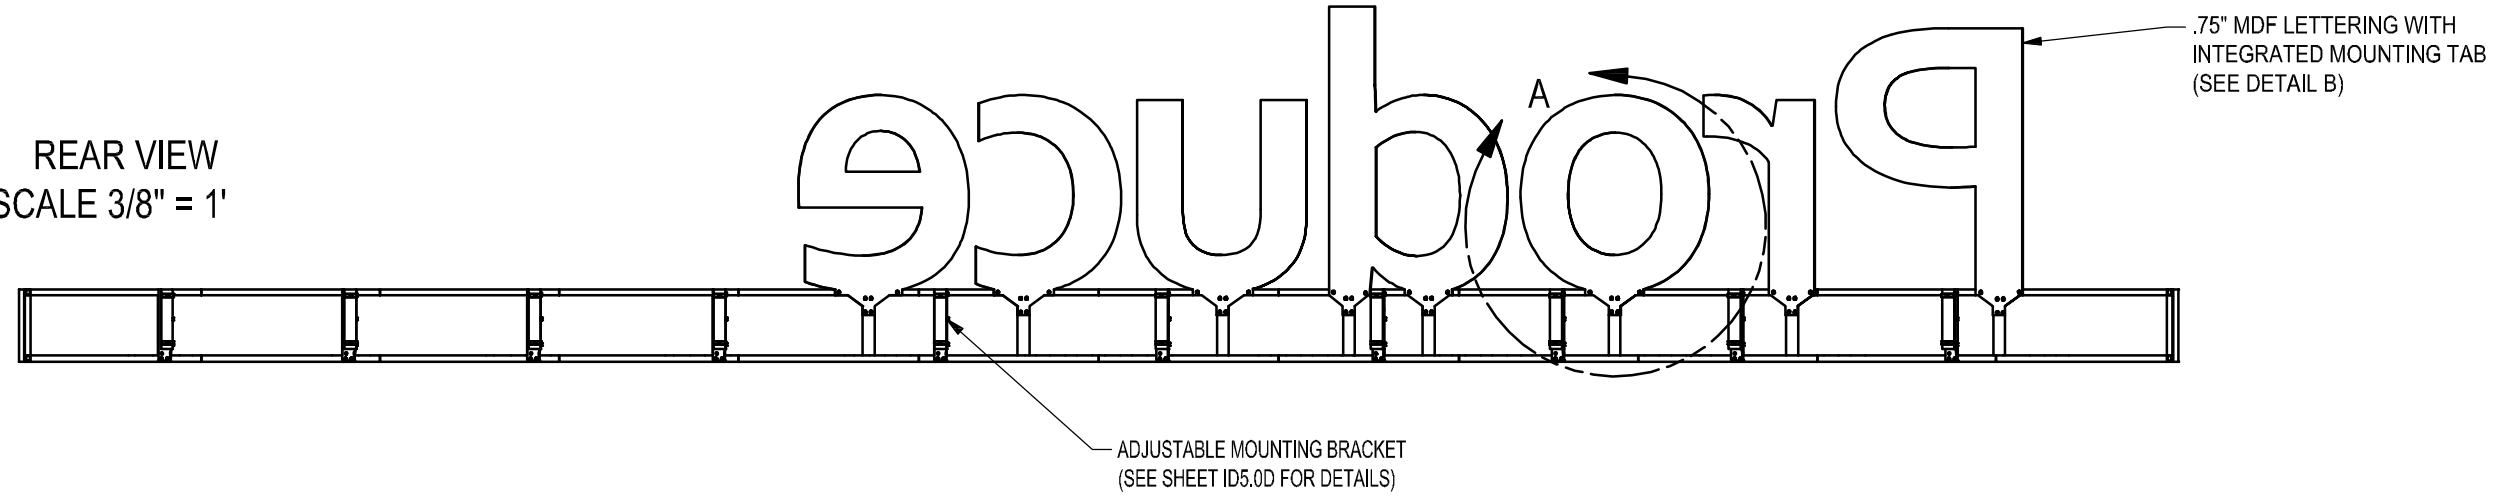


.25" X 1.5" SD HEX WASHER HEAD
TEK SCREWS THROUGH LETTERING
INTO ALUMINUM FRAMEWORK

1" X .0625" WALL ALUMINUM
SQ TUBE (SEE SHEET ID5.0B
FOR DETAILS)

.75" MDF LETTERING WITH
INTEGRATED MOUNTING TAB
(SEE DETAIL B)

1" X 2" X .0625" WALL
ALUMINUM SQ TUBE (SEE
SHEET ID5.0B FOR DETAILS)

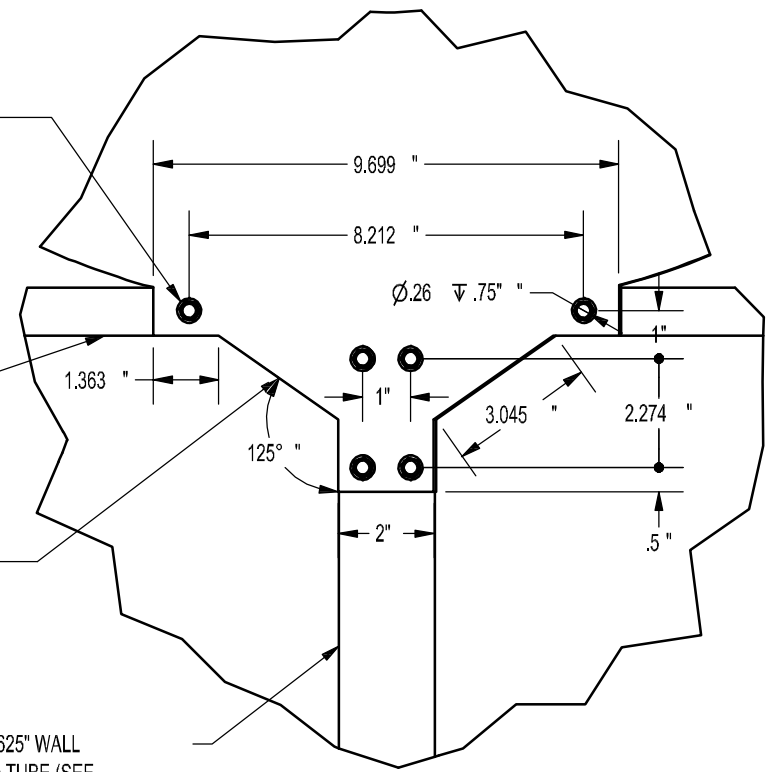

DETAIL B
SCALE 1/4" = 1"

Decor Element

DeCA
Adaptive Uniform Decor Package

Defense Commissary Agency
Lackland AFB, Texas
Fort Lee, Virginia



ID5.0C