

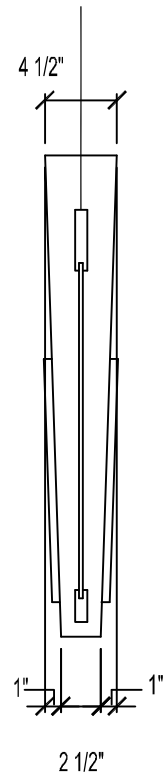
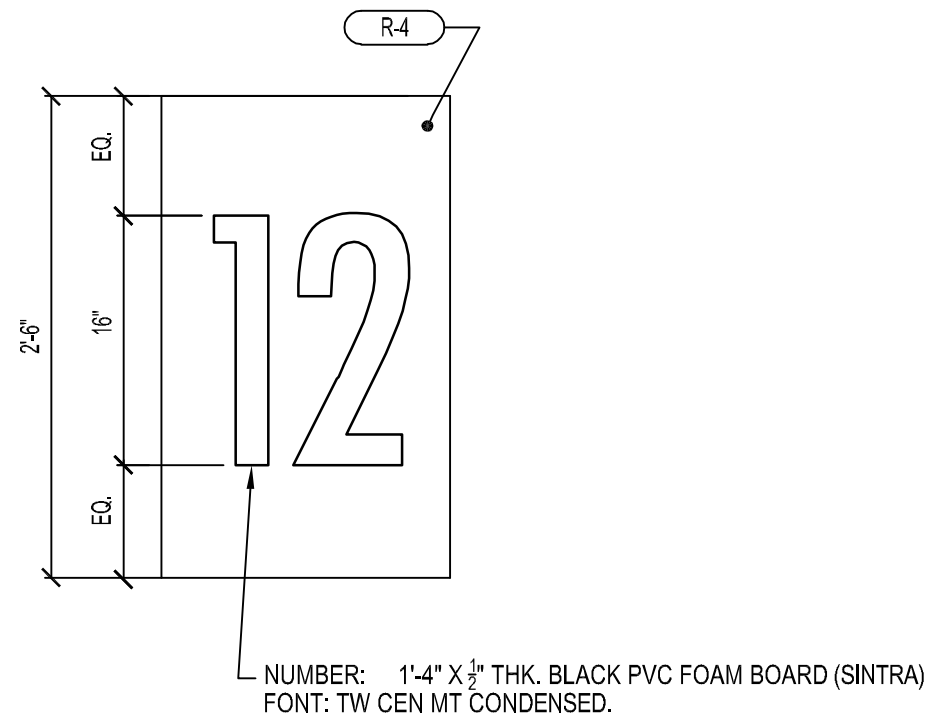


PRODUCT DESCRIPTION PANEL  
5" HIGH X 2'-0" WIDE W/  
3" HIGH LETTERS  
FONT: PLACARD COND.  
PANEL: BLACK  
LETTERS: WHITE  
SEE SHT. ID5.2

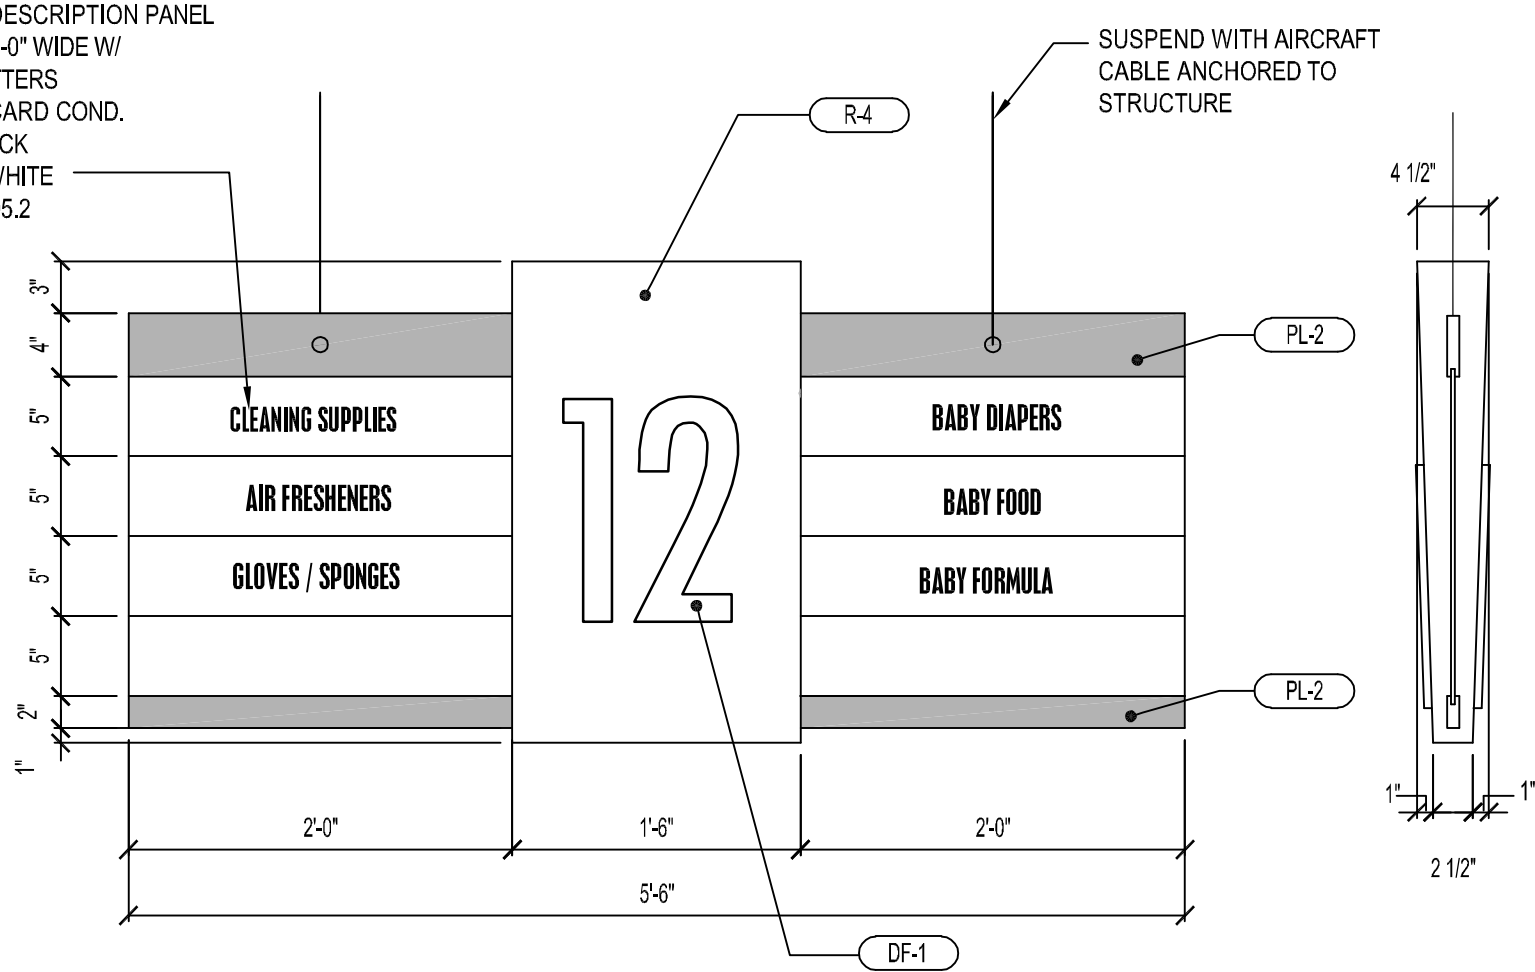

TYPICAL AISLE DIRECTORY SIGN CONSTRUCTION

- AISLE DIRECTORY SIGN SHALL BE CONSTRUCTED OF 1/4" BLACK SINTRA PANEL WITH 3/4" THK MEDIUM-DENSITY FIBERBOARD TOP AND BOTTOM TRIM WITH LAMINATE FACE AND BLACK PAINTED EDGES. MDF TOP & BOTTOM TRIM SHALL EXTEND FULL LENGTH OF SIGN (I.E. THROUGH RAISED CENTER AREA) FOR RIGIDITY.
- CENTER RAISED AREA SHALL BE CONSTRUCTED OF 1/4" BLACK PVC FOAM BOARD (SINTRA) WITH MITERED CORNERS.
- NUMBERS SHALL BE CONSTRUCTED OF 1/2" THICK BLACK PVC FOAM BOARD (SINTRA).
- PATTERN SHALL BE IDENTICAL ON BOTH SIDES.
- PROVIDE APPLIED TRACKING FOR SIGNAGE PANELS. COLOR SHALL BE BLACK.
- PRODUCT DESCRIPTION PANELS SHALL CONSIST OF BLACK PLASTIC PANELS WITH WHITE LETTERING. REFER TO SHEET ID5.2 FOR REQUIRED PANELS.
- PROVIDE AIRCRAFT CABLE, UH PANEL HANGERS UNISTRUT & ALL CLIPS NECESSARY TO SUSPEND AISLE DIRECTORY FROM STRUCTURE.
- HANG WITH BOTTOM OF AISLE DIRECTORY AT 10'-0" AFF. FOR STORES WITH A CEILING HEIGHT LESS THAN 14'-0" HANG DIRECTORIES AT 9'-0" AFF.

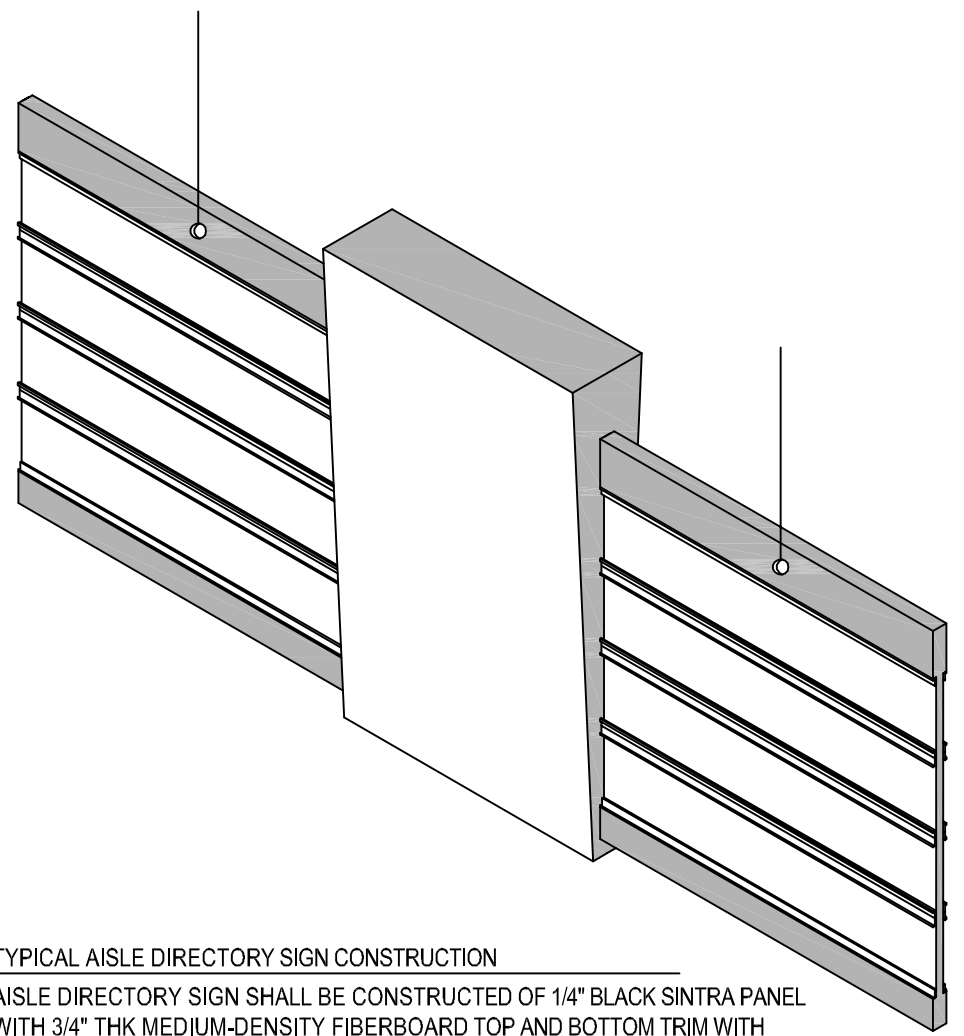

# Aisle Directory

DeCA  
Adaptive Uniform Decor Package

Defense Commissary Agency  
Lackland AFB, Texas  
Fort Lee, Virginia

