



.040" DEEP CLEAN-OUT IN TOP TRIM PIECE TO ACCOMMODATE CENTER PANEL AND HANGING BRACKET


TOP TRIM BACK VIEW
SCALE 1/8" = 1"

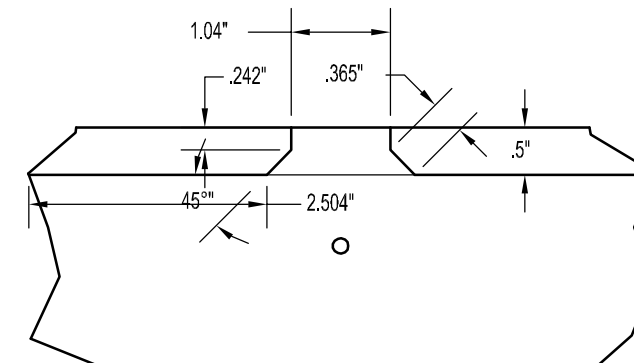

DETAIL B
SCALE 1/2" = 1"

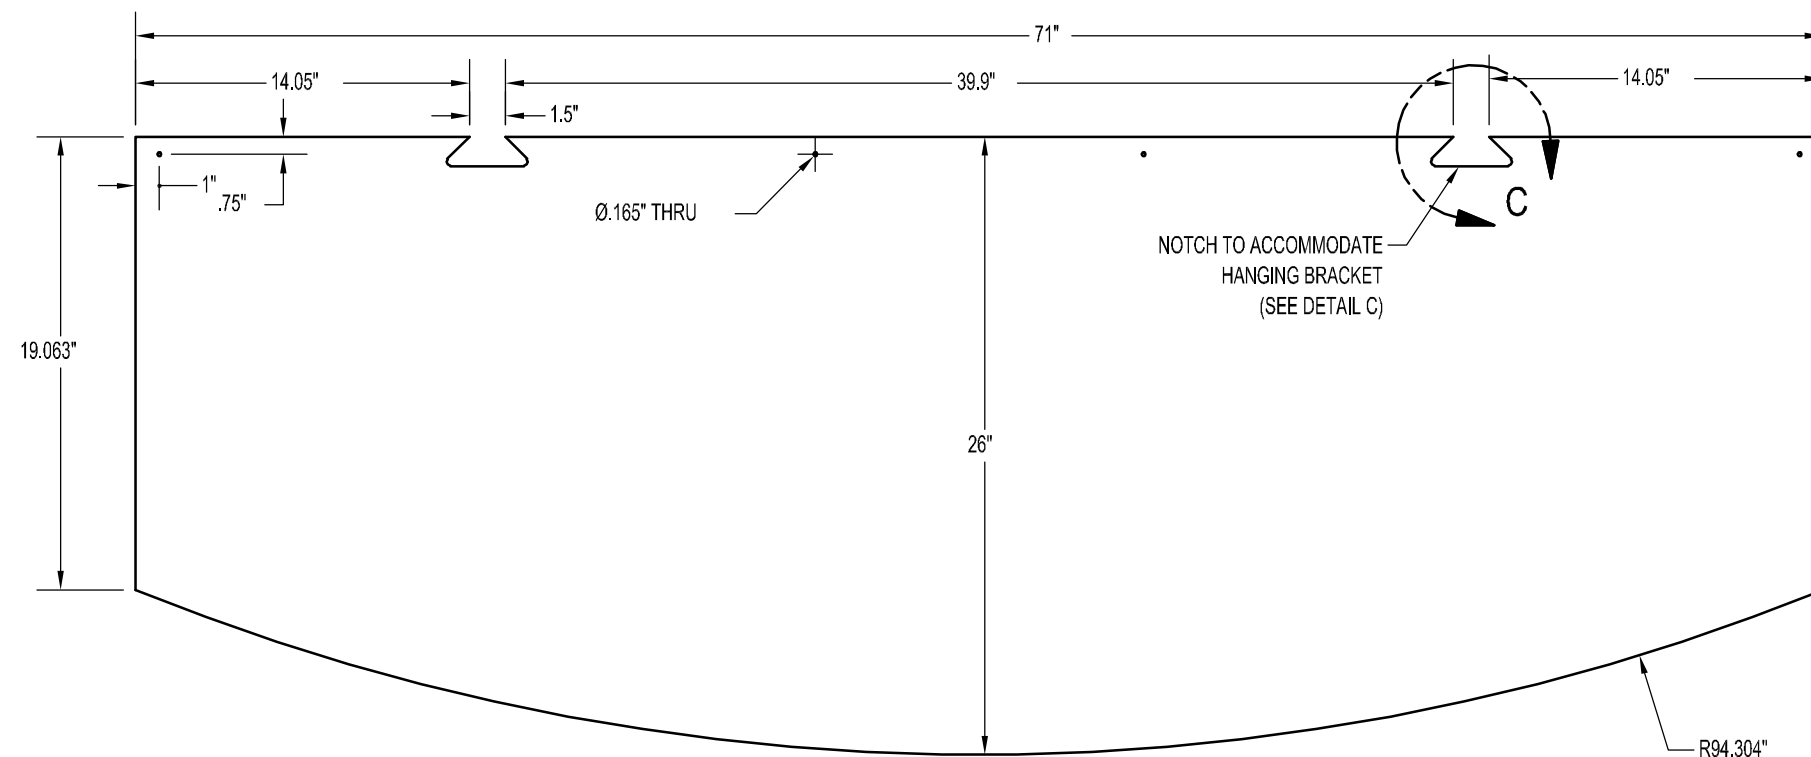

CENTER PANEL FRONT VIEW
SCALE 1/8" = 1"

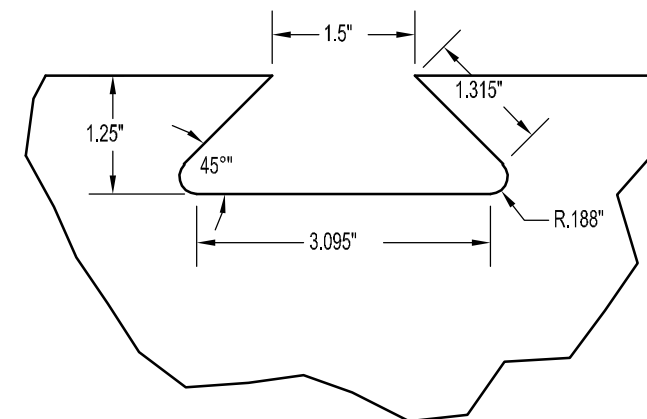

DETAIL C
SCALE 1/2" = 1"

HORIZONTAL BANNER HAS BEEN CUSTOMIZED TO WORK WITH 12' TO 14' CEILING HEIGHTS IN CERTAIN STORE APPLICATIONS

Horizontal Banner

Notch Detail

DeCA
Adaptive Uniform Decor Package

Defense Commissary Agency
Lackland AFB, Texas
Fort Lee, Virginia



ID6.0D